



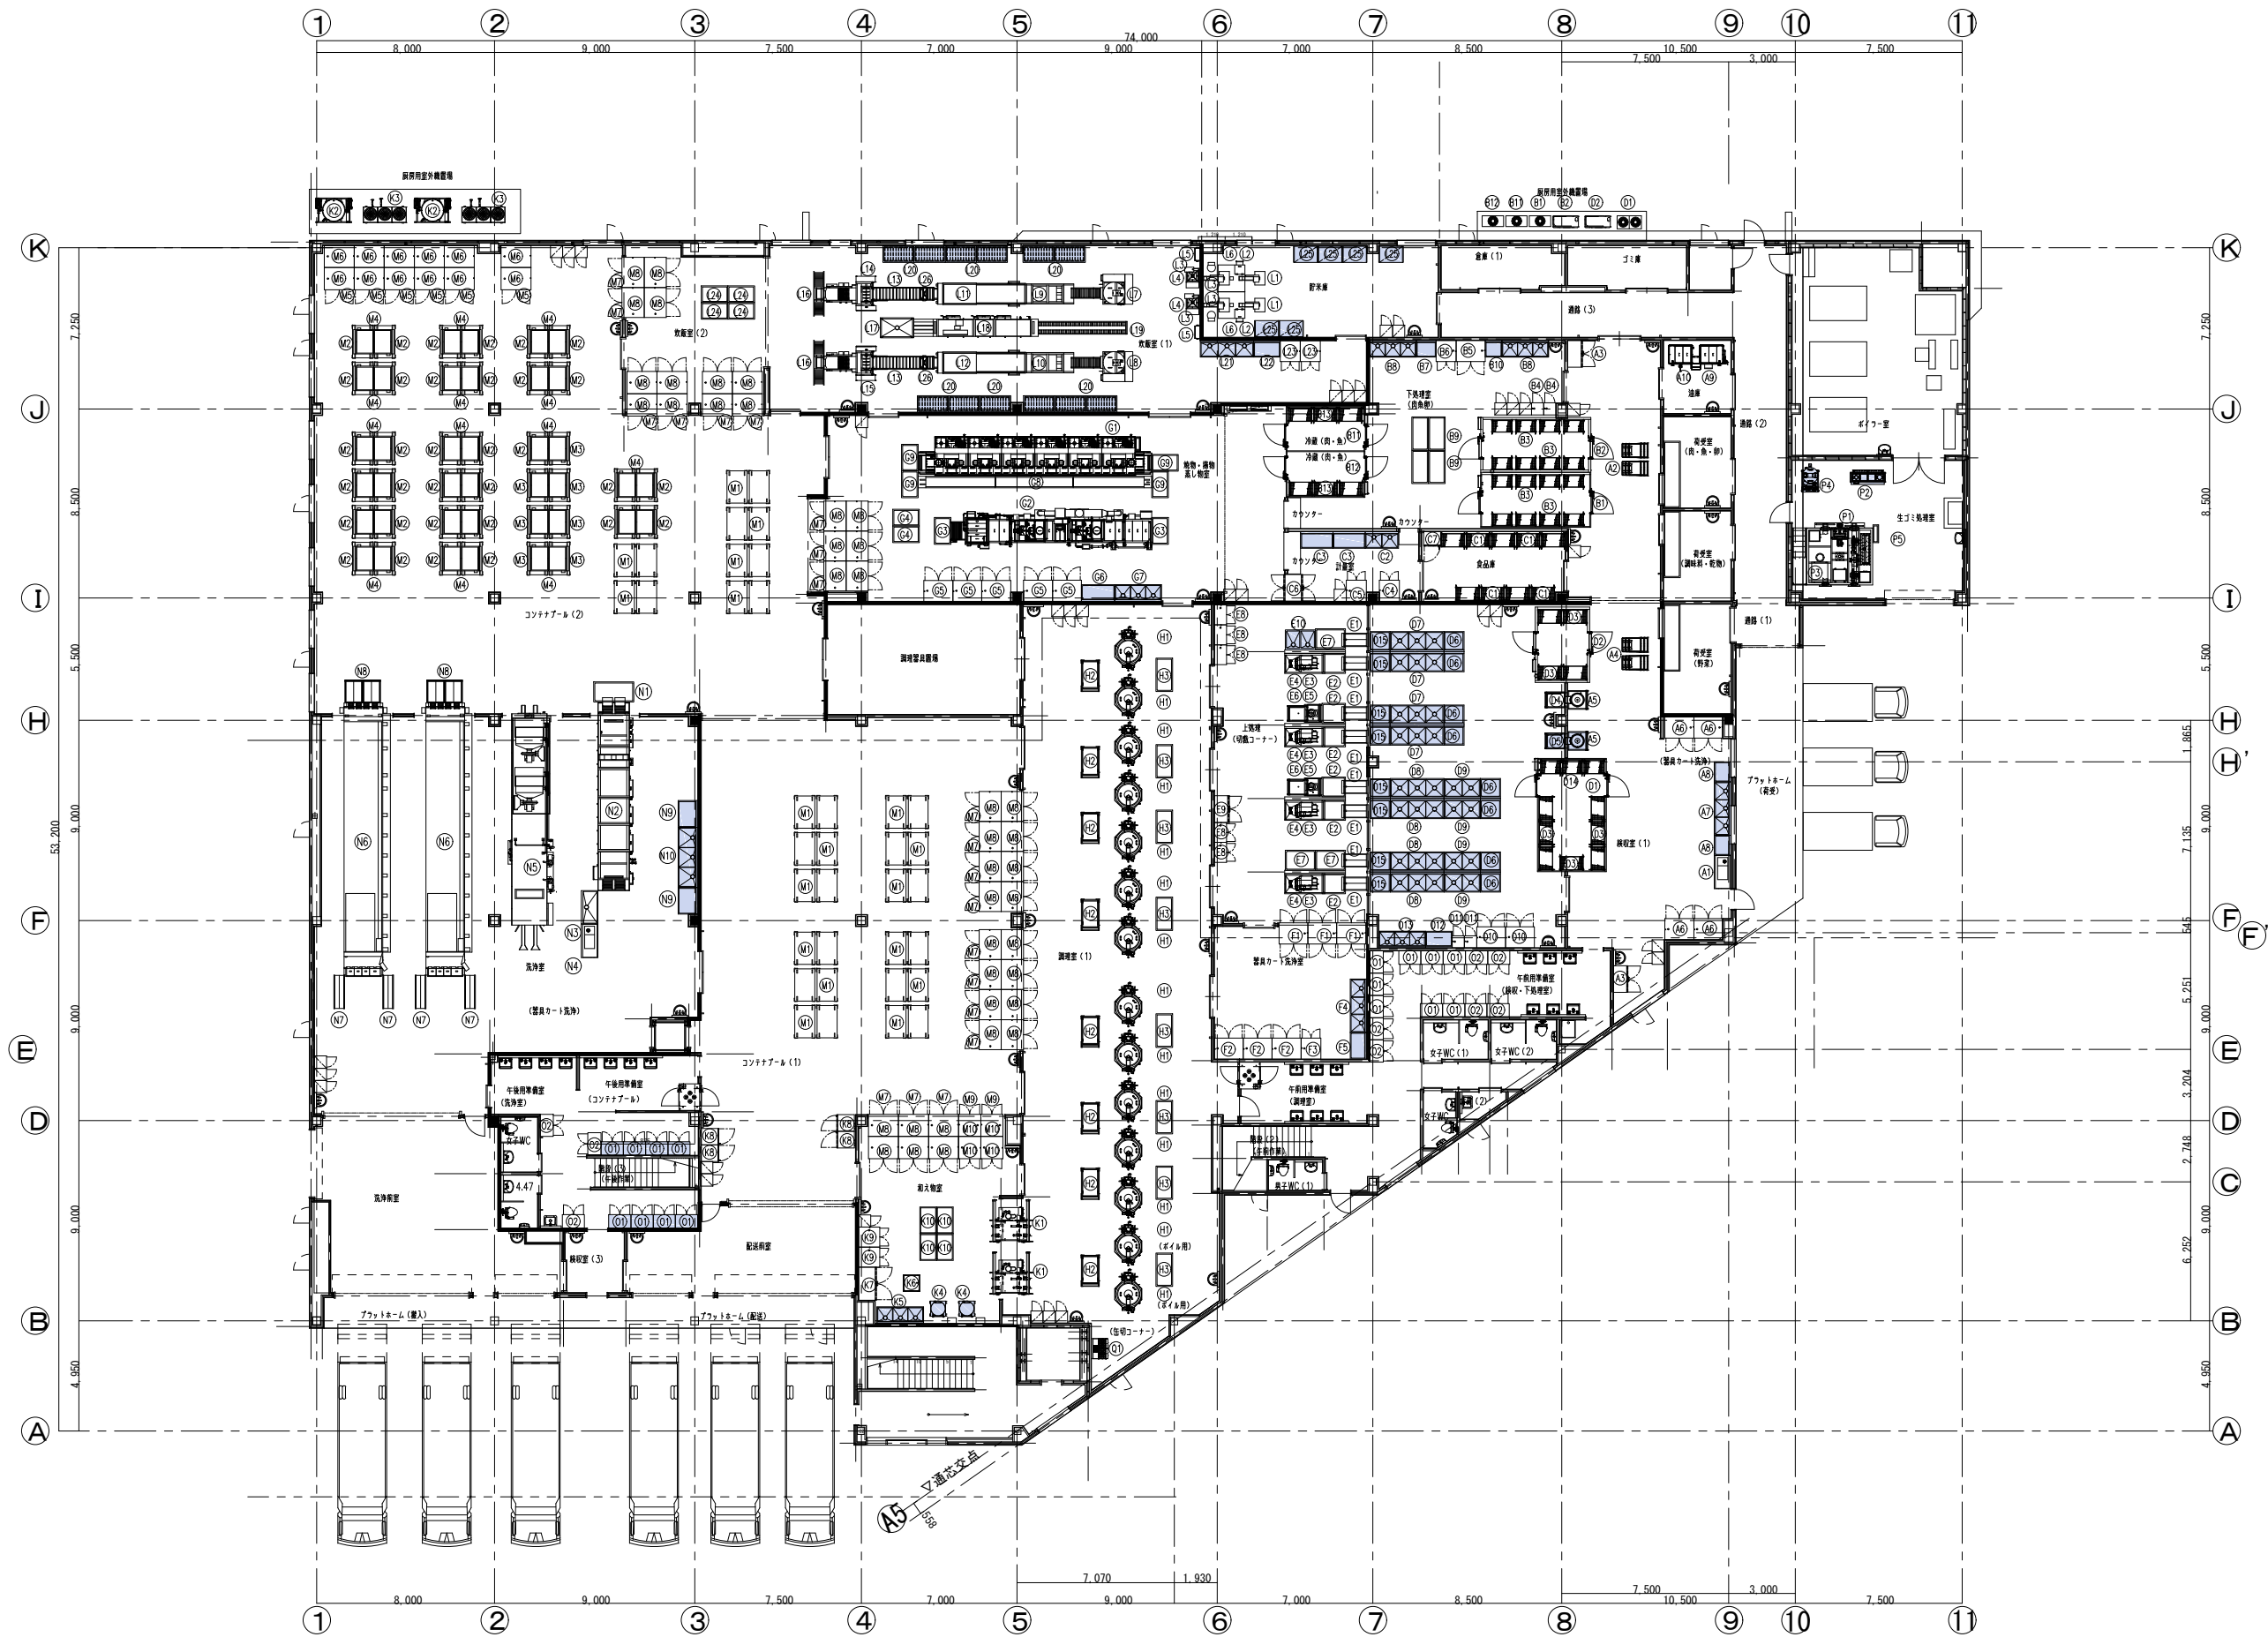

	1	*	DATE	工事名称				* — *
	2	*		草津市学校給食センター改築工事				
	3	*						
	4	*	FILE	図面名称	No.	Quant.	SCALE	
	5	*	WKT110807M00D	一階平面図	*	*	1 : 300 (A3)	

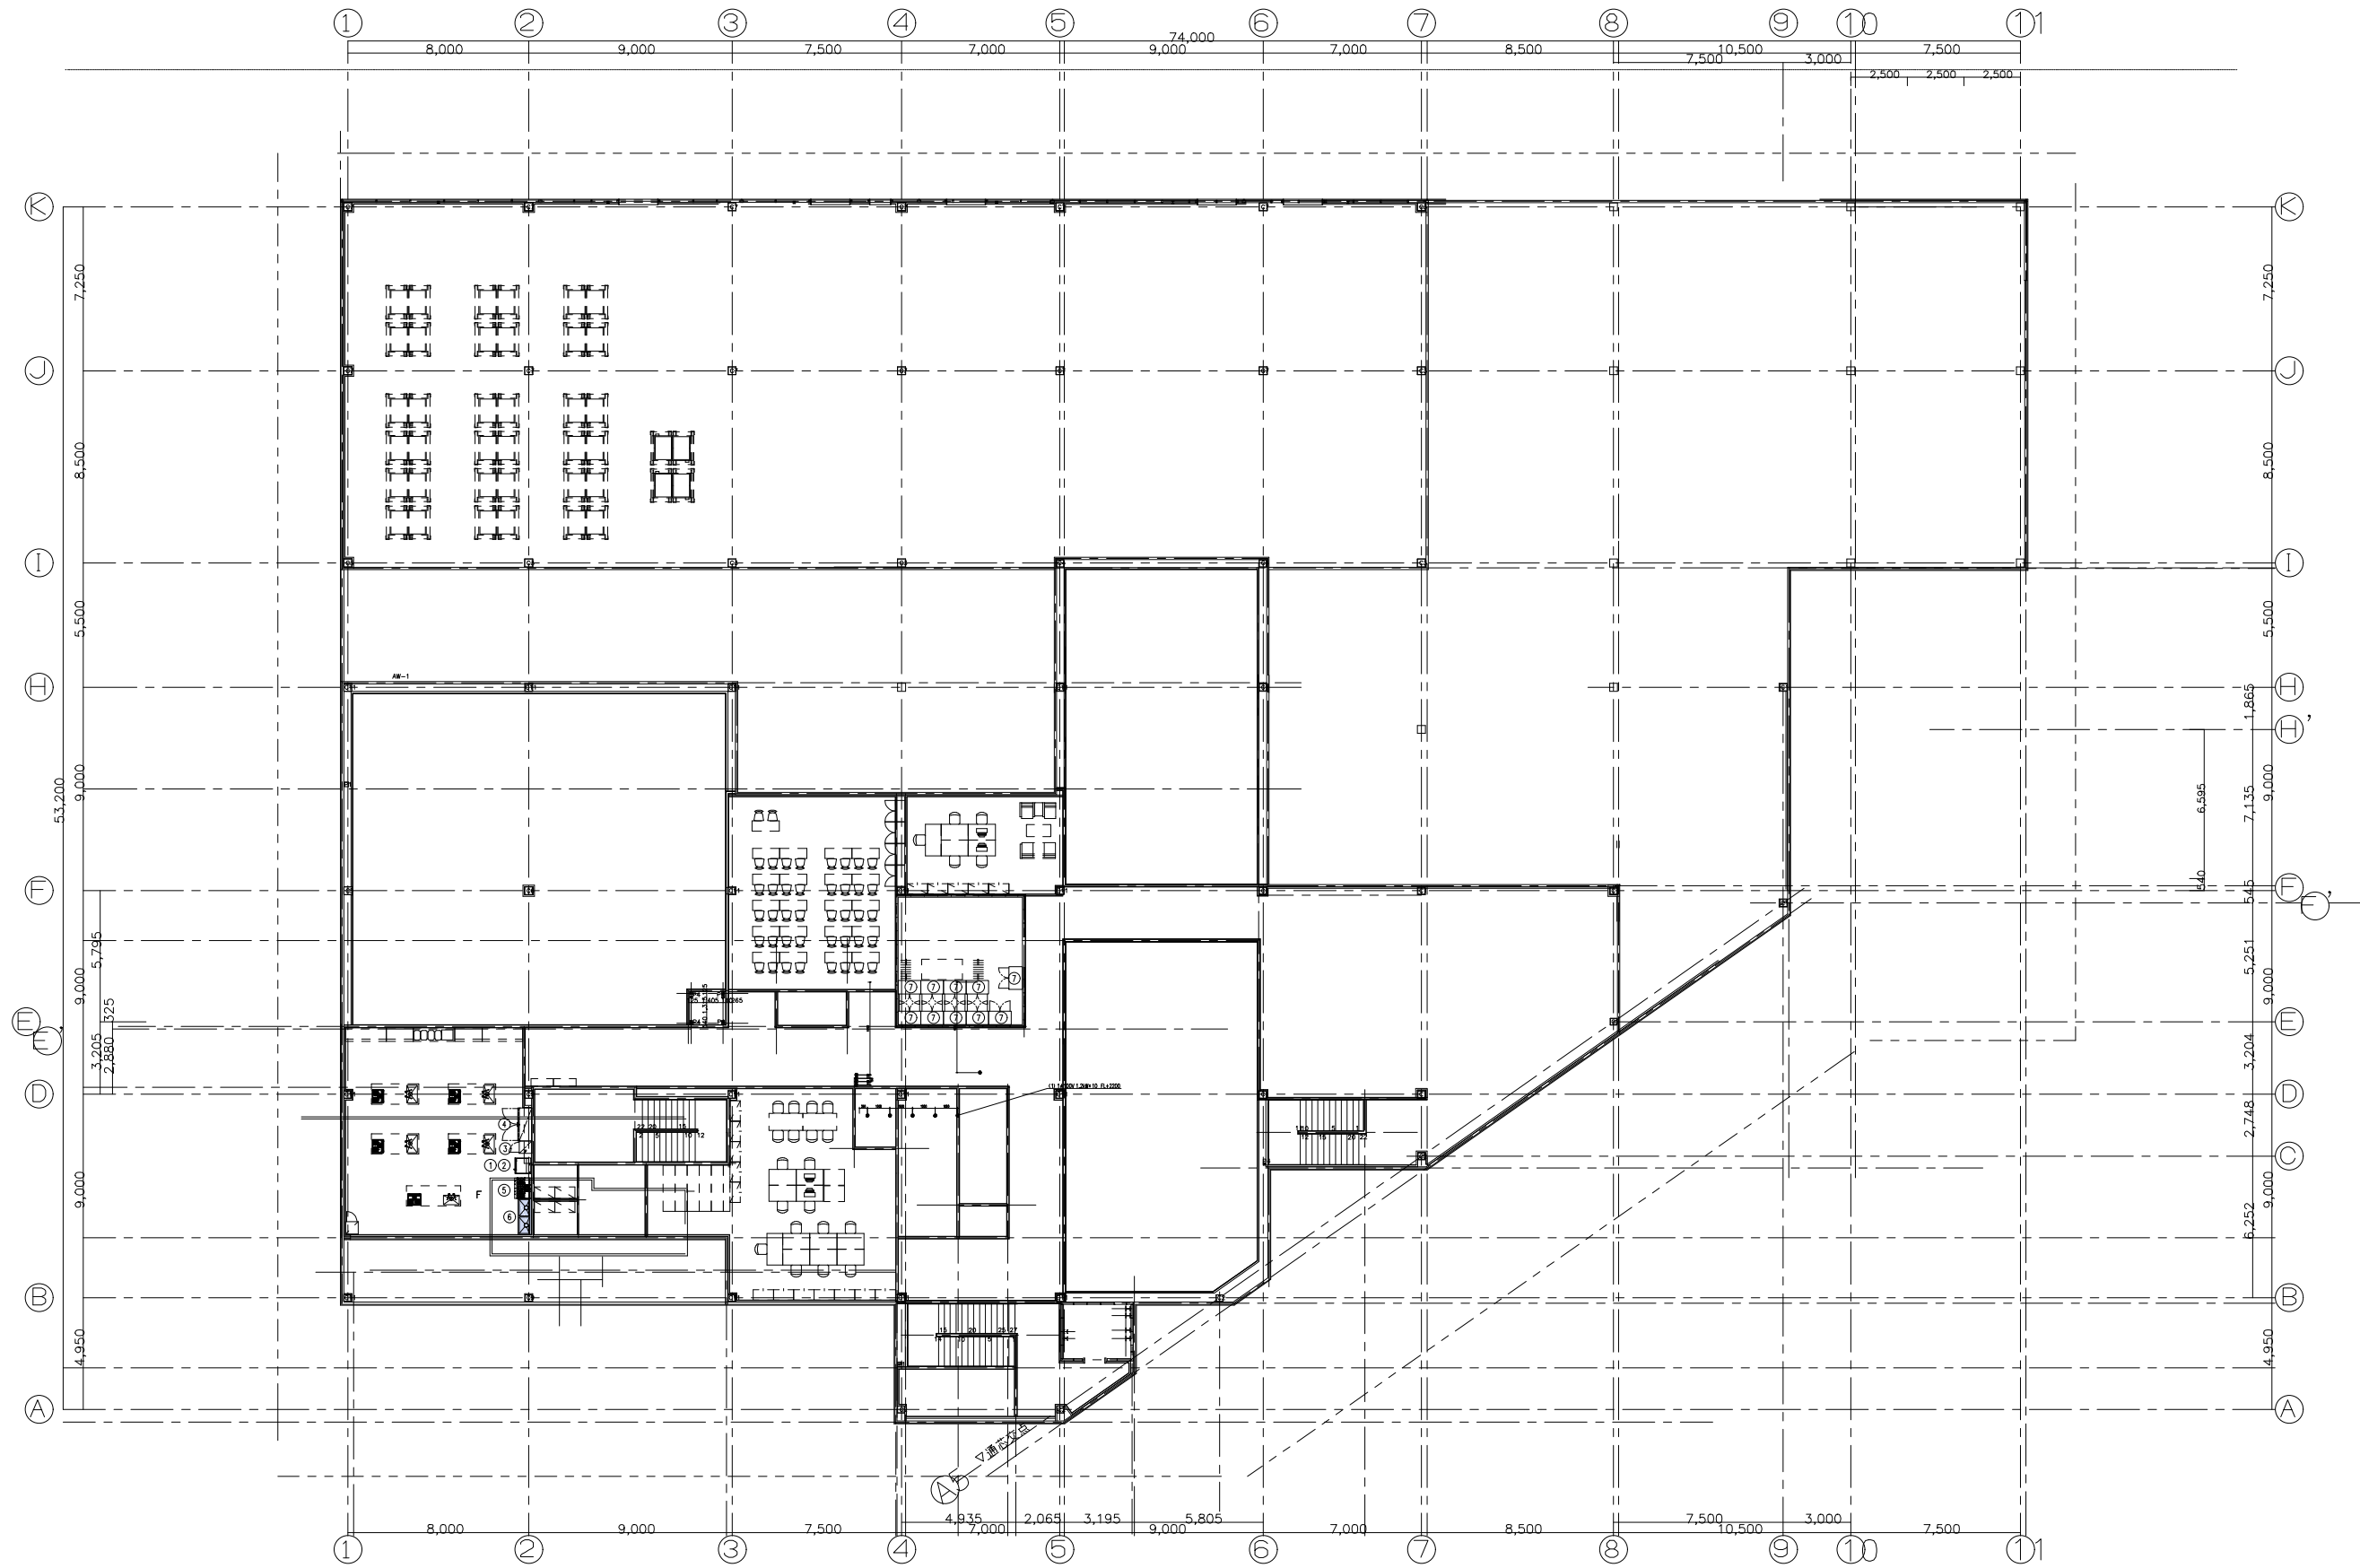

				1 *	DATE	工事名称 草津市学校給食センター改築工事				* — *
				2 *						
				3 *						
				4 *						
				5 *						
					FILE	図面名称	No.	Quant.	SCALE	
					WKT110807M01D	二階平面図	*	*	1 : 300 (A3)	

番	名 称	規 格 仕 様	外形寸法 (m/m)			数 量	給 排 水				ガ ス (都市ガス)				電 気 (k w)			蒸 気			フ ィ ド	備 考	ブレーカー
			開口	奥行	高さ		給 水 (A)	給 湯 (A)	排 水 (A)	ピ ッ ト	口 径 (A)	消 費 量 (Kw)	単相100V	単相200V	三相200V	給 気 (A)	排 気 (A)	消 費 量 (Kg/H)					
	< 検 収 室 ・ 油 庫 >																						
A1	粉 砕 機 内 蔵 シ ン ク	SDSPF5-1500-22T	1500	750	850	1	20							3.7									
A2	ス タ ッ キ ン グ カ ー ト	STK-1200	875	700	800	6																	
A3	検 食 用 冷 凍 庫	ARN-124FMD-F	1200	650	1950	2			40				0.563×2										
A4	ス タ ッ キ ン グ カ ー ト	STK-1200	875	700	800	6																	
A5	球 根 皮 剥 機	PL-82N-M	850	850	1060	1	20	20					0.75×2										
A5	球 根 皮 剥 機	PL-82N-M	850	850	1060	1	20	20					0.75×2										
A6	器 具 消 毒 保 管 機	MCWK-30-e	1300	950	1900	4			40×4				9.75×4										
A7	三 槽 シ ン ク		2400	750	850	1	20×3	20×3	40×3														
A8	水 切 台		900	750	850	2			40×2														
A9	新 油 タ ン ク		1060	1100	2430	1							0.75										
A10	廃 油 タ ン ク		1060	1100	2430	1																	

	1	*	DATE	工事名称 草津市学校給食センター改築工事				* —— *
	2	*						
	3	*						
	4	*	FILE	図面名称	No.	Quant.	SCALE	
	5	*	WKT110807M10D	厨房機器一覧表	*	*	*	

品番	名 称	規 格 仕 様	外形寸法(m/m)			数	給 排 水			ガ ス (都市ガス)		電 気 (k w)			蒸 気			フ ィ ド	備 考	プ レ ー カ ー
			給水 (A) ⦿	給湯 (A) ⦿	排水 (A) ⊕		口径 (A) ▲ ♂	消費 量 (KW)	単相100V ⦿	単相200V ⊕	三相200V ⦿	給気 (A) ⦿	排気 (A) ⦿	消費 量 (Kg/H)						
	< 和 え 物 室 >																			
K1	寒 空 冷 却 機	CH-150RKW	1940	1915	2145	2	20×2		50×2	要				2.4×2	20×2	15×2	140×2	チラー配管要	3P-30A×2	
K2	タ ン ク ユ ニ ッ ト		1100	1630	1675	2	20×2		32×2					2.82×2				チラー配管要	3P-15A×2 (K3)から分岐	
K3	チ フ ー	UWAPF15A-M	1925	700	1500	2								14.6×2				チラー配管要・渡り配線要	3P-100A×2	
K4	野 菜 脱 水 機	DS-10K-N	740	680	930	2				要				1.6×2					3P-20A×2	
K5	三 槽 シ ン ク		2100	750	850	1	20×3	20×3	40×3									BB付		
K6	移 動 水 切 台		750	750	600	1														
K7	冷 蔵 庫	URD-150RM6-F	1490	800	1950	1			40		0.37							有効内容積1381L		
K8	蓄 冷 剤 凍 結 庫	FKD-072FMD6	745	795	1920	4			40				1.762×4					有効内容積451L	3P-20A×4	
K9	器 具 消 毒 保 管 機	MCWK-20-e	900	950	1900	2			40×2				6.4×2						3P-30A×2	
K10	移 動 台		1200	750	700	4														
	< 炊 飯 室 >																			
L1	昇 米 機	NKS-234	425	185	3400	2							0.2×2					原料箱付	3P-5A×2	
L2	米 サ イ ロ	RT-D6ST	1200	1200	2500	2												普通式、渡り配線要		
L3	昇 米 機	NKS-234	425	185	3400	2												渡り配線要		
L4	自 動 水 圧 洗 米 機	DS-307AL	1060	633	1390	2	25×2		側溝	要								渡り配線要		
L5	計量・洗米ライン制御盤	KSS-31PT	550	250	850	2							1.07×2					渡り配線要 ステンレス製台付	3P-15A×2	
L6	エアーコンプレッサー	SLP5D-2T	368	356	540	2							0.2×2						3P-20A×2	
L7	オ ー ト ラ イ マ ー	SAR2-40LT	1350	2300	2800	1	25		側溝	要			0.1	20	15	20			3P-5A	
L8	オ ー ト ラ イ マ ー	SAR2-40RT	1350	2300	2800	1	25		側溝	要			0.1	20	15	20			3P-5A	
L9	連 続 炊 飯 機	CRC2-40SLT	4388	904	1640	1				40								○		
L10	連 続 炊 飯 機	CRC2-40SRT	4388	904	1640	1				40		200						○		
L11	立 体 蒸 ら し 装 置	ARM2-40L	4120	930	2600	1							0.4						3P-5A	
L12	立 体 蒸 ら し 装 置	ARM2-40R	4120	930	2600	1							0.4						3P-5A	
L13	蒸 ら し コ ン ベ ア ー	MC-20BT	2800	575	650	2														
L14	反 転 飯 缶 盛 付 機	TBM2-13CL	2868	1550	1384	1			側溝	要			1.28					○	3P-15A	
L15	反 転 飯 缶 盛 付 機	TBM2-13CR	2868	1550	1384	1			側溝	要			1.28					○	3P-15A	
L16	作 業 コ ン ベ ア ー		2000	575	760	2					0.02×2									
L17	移 動 式 一 槽 シ ン ク		1500	900	700	1														
L18	炊 飯 釜 ・ 蓋 洗 浄 機	WJ-35SSL	5605	940	1780	1	32		50×5	要			11.26	25		180	○		3P-100A	
L19	炊飯釜・蓋返却コンベアー	CFR-035	3500	575	855	1			50×2											
L20	炊飯釜フック（移動式）		1400	750	1800	12														
L21	三 槽 シ ン ク		2400	750	850	1	20×3	20×3	40×3									BB付		
L22	水 切 台		1200	750	850	1			40									BB付		
L23	器 具 消 毒 保 管 機	MCWK-20-e	900	950	1900	2			40×2				6.4×2						3P-30A×2	
L24	移 動 台		1200	750	850	4														
L25	米 ス ト ッ ク カ ー ト		1100	800	1700	6														
L26	炊 飯 釜	RP2-7	635	344	230	100														
	< コ ン テ ナ ー ル >																			
M1	食 佐 用 コ ン テ ナ ー		1490	880	1650	36														
M2	食 器 用 コ ン テ ナ ー		1490	880	1650	33														
M3	混 載 用 コ ン テ ナ ー		1490	880	1650	7														
M4	天吊りコンテナー消毒保管機	TP-2D-e	1100	1800	1200	20							0.75×2×20	20×20×20	20×20×20	20×20×20			3P-20A×2×20	
M5	蒸気カートイン用消毒保管機（食器用）	CMCK-60D-eT	1350	2000	1953	6			側溝				3×6	25×20×6	20×20×6	22.4×20×6			3P-20A×6	
M6	カ ト	CAT-30T	1140	840	1580	12														
M7	蒸気カートイン用消毒保管機（食器用）	CMC-60D-eT	1350	2000	1997	20			側溝				3×20	25×20×20	20×20×20	22.4×20×20			3P-20A×20	
M8	カ ト	CAT-30T	1140	840	1580	40														
M9	蒸気カートイン用消毒保管機（食器用）	CMC-40D-eT	1000	2000	1997	2			側溝				1.5×2	25×20×2	20×20×2	16.7×20×2			3P-20A×2	
M10	カ ト	CAT-20T	790	840	1580	4														
							</													

[illegible]