


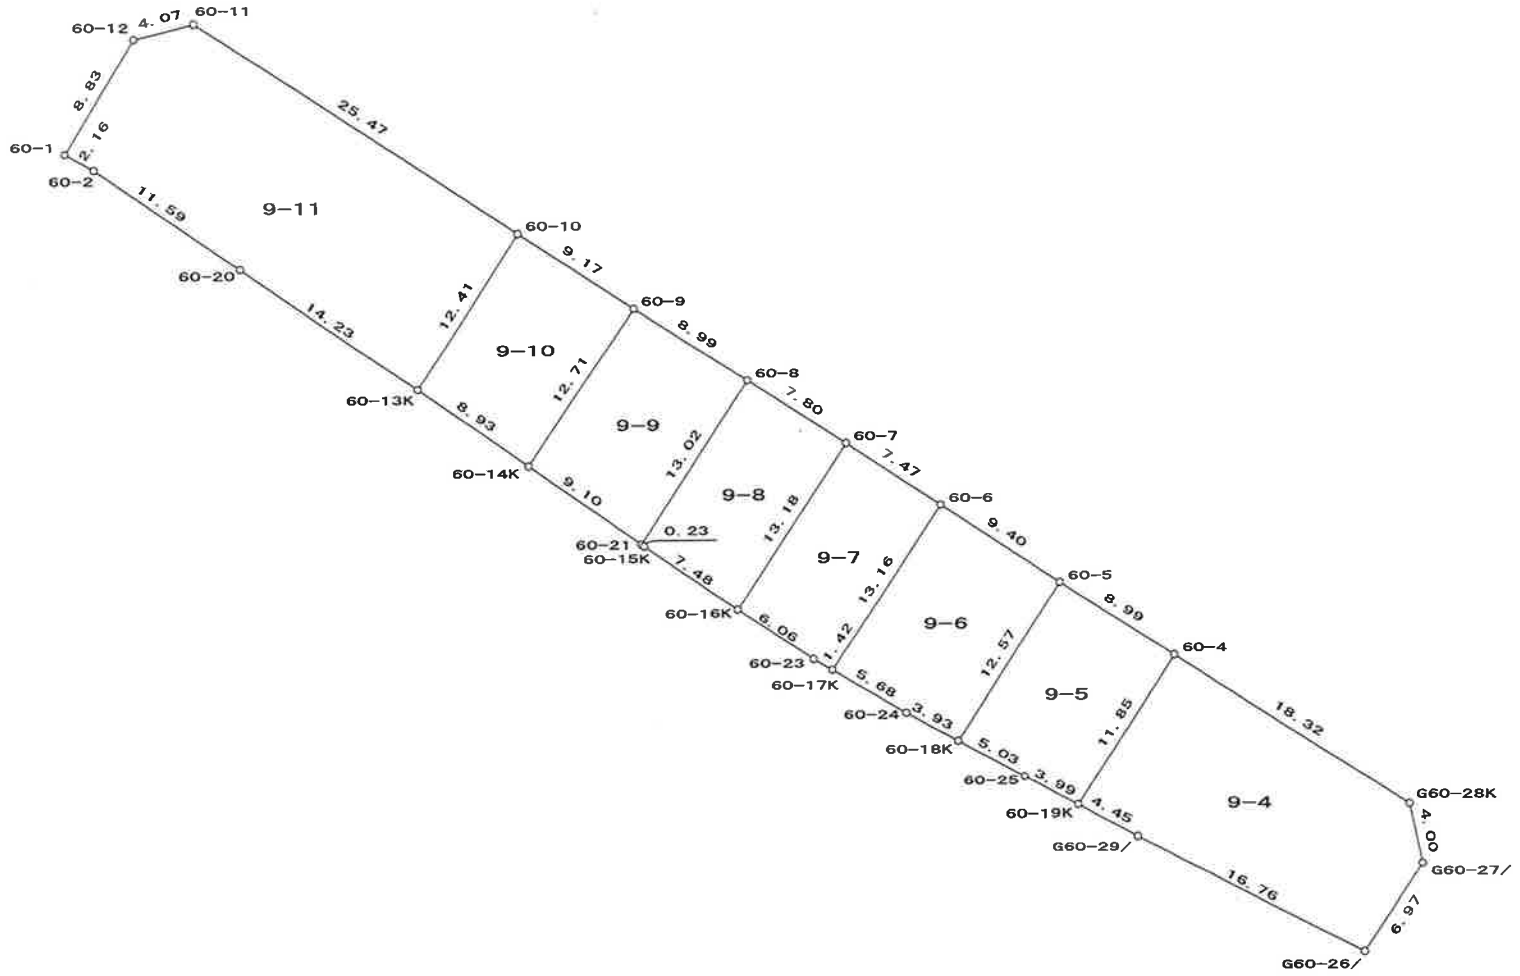

S=1 : 500


# 野村二丁目字上十九 (旧60街区)



# 野村二丁目字上十九 (旧70街区)



S=1:500

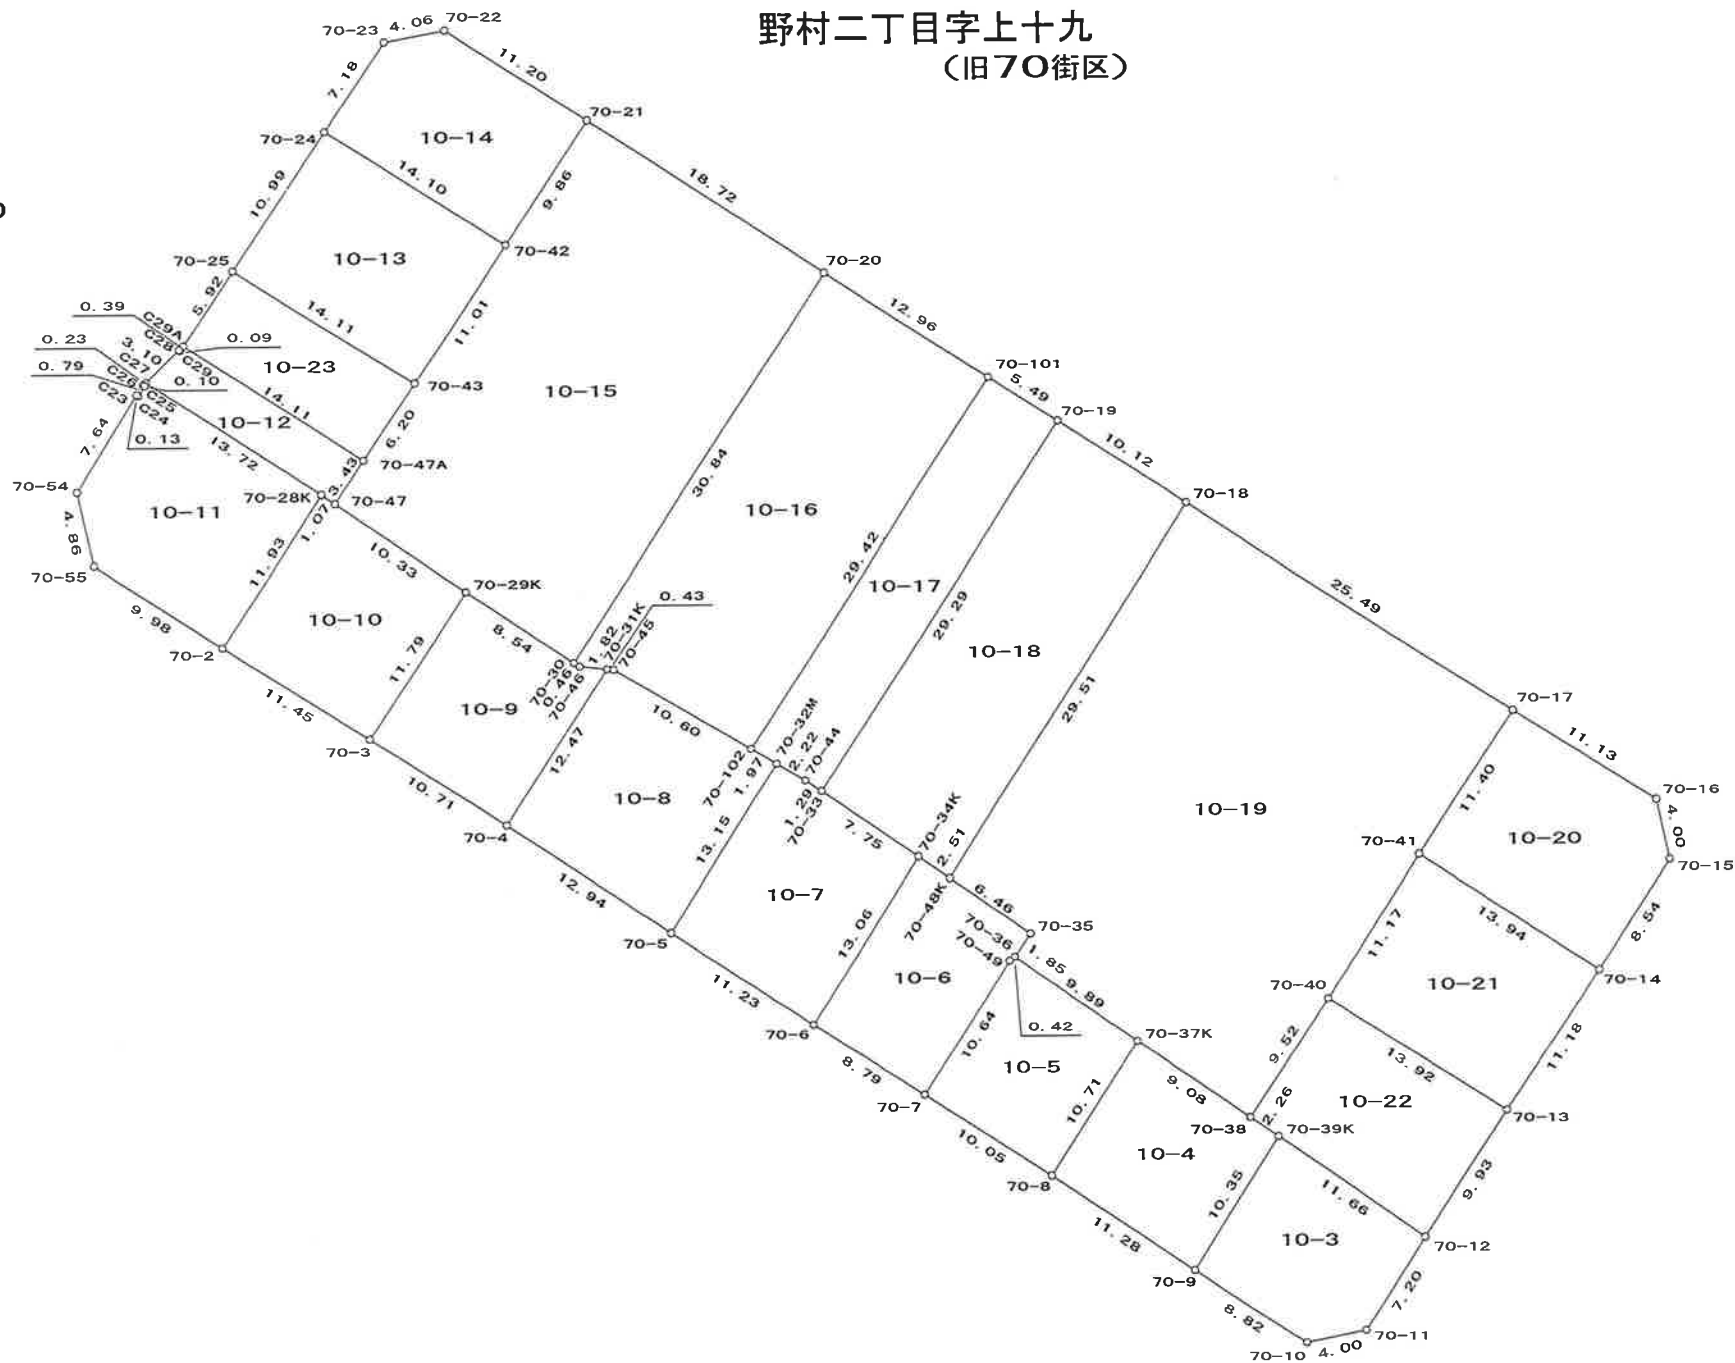

面積 (倍横距法) 計算書

地番 = 9-1 器械点	視準点	内角	方向角	距離	緯距	経距	X座標	Y座標	倍横距	倍面積
KK10A	G60-26/	100-20-10	33-11-36	1.35	1.132	0.741	-108475.895	-3828.126	0.741	0.838501
G60-26/	G60-29/	84-03-24	297-15-00	16.76	7.675	-14.902	-108468.220	-3843.028	-13.421	-103.003897
G60-29/	60-19K	180-38-16	297-53-16	4.45	2.084	-3.938	-108466.136	-3846.966	-32.261	-67.231305
60-19K	60-25	180-04-27	297-57-43	3.99	1.875	-3.532	-108464.261	-3850.498	-39.731	-74.495069
60-25	60-18K	180-39-21	298-37-04	5.03	2.410	-4.417	-108461.851	-3854.915	-47.680	-114.908085
60-18K	60-24	180-00-45	298-37-49	3.93	1.885	-3.453	-108459.966	-3858.368	-55.550	-104.711191
60-24	60-17K	181-32-18	300-10-07	5.68	2.857	-4.915	-108457.109	-3863.283	-63.918	-182.612878
60-17K	60-23	180-01-27	300-11-34	1.42	0.718	-1.234	-108456.391	-3864.517	-70.067	-50.307893
60-23	60-16K	183-26-32	303-38-06	6.06	3.357	-5.046	-108453.034	-3869.563	-76.347	-256.295883
60-16K	60-21	180-29-32	304-07-38	7.48	4.200	-6.197	-108448.834	-3875.760	-87.590	-367.876753
60-21	60-15K	180-45-58	304-53-36	0.23	0.136	-0.195	-108448.698	-3875.955	-93.982	-12.781512
60-15K	60-14K	180-00-21	304-53-57	9.10	5.211	-7.470	-108443.487	-3883.425	-101.647	-529.680970
60-14K	60-13K	180-00-20	304-54-17	8.93	5.113	-7.328	-108438.374	-3890.753	-116.445	-595.381767
60-13K	60-20	179-59-44	304-54-01	14.23	8.144	-11.674	-108430.230	-3902.427	-135.447	-1103.077951
60-20	60-2	179-45-06	304-39-07	11.59	6.594	-9.540	-108423.636	-3911.967	-156.661	-1033.020677
60-2	60-1	174-21-51	299-00-58	2.16	1.050	-1.893	-108422.586	-3913.860	-168.094	-176.498388
60-1	KOT136	93-11-00	211-11-58	1.26	-1.078	-0.653	-108423.664	-3914.513	-170.640	183.961839
KOT136	KK13	93-36-36	124-48-34	49.04	-27.996	40.267	-108451.660	-3874.246	-131.026	3668.183105
KK13	KK12	178-18-45	123-07-19	19.04	-10.409	15.954	-108462.069	-3858.292	-74.805	778.642156
KK12	KK11	174-01-49	117-09-08	19.94	-9.100	17.743	-108471.169	-3840.549	-41.108	374.080099
KK11	KK10	182-22-56	119-32-04	7.39	-3.647	6.437	-108474.816	-3834.112	-16.928	61.735334
KK10	KK10A	173-19-22	112-51-26	5.69	-2.211	5.245	-108477.027	-3828.867	-5.245	11.598088
合計									倍面積	307.154903
									面積	153.57

面積 (倍横距法) 計算書

地番 = 9-2 器械点	視準点	内角	方向角	距離	緯距	経距	X座標	Y座標	倍横距	倍面積
KOT136	60-1	86-23-24	31-11-58	1.26	1.078	0.653	-108422.586	-3913.860	0.653	0.703866
60-1	KK14A	91-17-46	302-29-44	6.49	3.489	-5.477	-108419.097	-3919.337	-4.171	-14.551658
KK14A	KK14	59-53-12	182-22-56	1.18	-1.179	-0.049	-108420.276	-3919.386	-9.697	11.429275
KK14	KOT136	122-25-38	124-48-34	5.93	-3.388	4.873	-108423.664	-3914.513	-4.873	16.510439
合計									倍面積	14.091922
									面積	7.04

面積 (倍横距法) 計算書

地番 = 9-3 器械点	視準点	内角	方向角	距離	緯距	経距	X座標	Y座標	倍横距	倍面積
60-12	60-11	44-43-29	75-53-19	4.07	0.993	3.950	-108414.037	-3905.334	3.950	3.922350
60-11	60-10	227-14-04	123-07-23	25.47	-13.921	21.336	-108427.958	-3883.998	29.236	-406.994356
60-10	60-9	179-54-01	123-01-24	9.17	-5.001	7.694	-108432.959	-3876.304	58.266	-291.388266
60-9	60-8	179-54-05	122-55-29	8.99	-4.887	7.547	-108437.846	-3868.757	73.507	-359.228709
60-8	60-7	180-00-49	122-56-18	7.80	-4.241	6.546	-108442.087	-3862.211	87.600	-371.511600
60-7	60-6	180-10-48	123-07-06	7.47	-4.085	6.262	-108446.172	-3855.949	100.408	-410.166680
60-6	60-5	179-56-35	123-03-41	9.40	-5.130	7.881	-108451.302	-3848.068	114.551	-587.646630
60-5	60-4	179-50-33	122-54-14	8.99	-4.887	7.553	-108456.189	-3840.515	129.985	-635.236695
60-4	G60-28K	179-59-22	122-53-36	18.32	-9.953	15.389	-108466.142	-3825.126	152.927	-1522.082431
G60-28K	G60-27/	225-18-39	168-12-15	4.00	-3.917	0.818	-108470.059	-3824.308	169.134	-662.497878
G60-27/	70-11	44-35-26	32-47-41	12.01	10.102	6.509	-108459.957	-3817.799	176.461	1782.609022
70-11	70-10	44-49-37	257-37-18	4.00	-0.859	-3.914	-108460.816	-3821.713	179.056	-153.809104
70-10	70-9	225-36-07	303-13-25	8.82	4.835	-7.382	-108455.981	-3829.095	167.760	811.119600
70-9	70-8	179-42-48	302-56-13	11.28	6.137	-9.473	-108449.844	-3838.568	150.905	926.103985
70-8	70-7	179-59-30	302-55-43	10.05	5.468	-8.443	-108444.376	-3847.011	132.989	727.183852
70-7	70-6	180-04-56	303-00-39	8.79	4.792	-7.376	-108439.584	-3854.387	117.170	561.478640
70-6	70-5	179-56-23	302-57-02	11.23	6.113	-9.431	-108433.471	-3863.818	100.363	613.519019
70-5	70-4	180-06-13	303-03-15	12.94	7.060	-10.849	-108426.411	-3874.667	80.083	565.385980
70-4	70-3	179-52-41	302-55-56	10.71	5.825	-8.993	-108420.586	-3883.660	60.241	350.903825
70-3	70-2	180-15-01	303-10-57	11.45	6.270	-9.588	-108414.316	-3893.248	41.660	261.208200
70-2	70-55	180-04-00	303-14-57	9.98	5.475	-8.351	-108408.841	-3901.599	23.721	129.872475
70-55	70-54	223-58-31	347-13-28	4.86	4.741	-1.075	-108404.100	-3902.674	14.295	67.772595
70-54	60-12	43-56-22	211-09-50	12.77	-10.930	-6.610	-108415.030	-3909.284	6.610	-72.247300
合計									倍面積	1328.269894
									面積	664.13

面積 (倍横距法) 計算書

地番 = 9-4 器械点	視準点	内角	方向角	距離	緯距	経距	X座標	Y座標	倍横距	倍面積
60-19K	G60-29/	84-55-22	117-53-16	4.45	-2.084	3.938	-108468.220	-3843.028	3.938	-8.206792
G60-29/	G60-26/	179-21-44	117-15-00	16.76	-7.675	14.902	-108475.895	-3828.126	22.778	-174.821150
G60-26/	G60-27/	95-56-36	33-11-36	6.97	5.836	3.818	-108470.059	-3824.308	41.498	242.182328
G60-27/	G60-28K	135-00-39	348-12-15	4.00	3.917	-0.818	-108466.142	-3825.126	44.498	174.298666
G60-28K	60-4	134-41-21	302-53-36	18.32	9.953	-15.389	-108456.189	-3840.515	28.291	281.580323
60-4	60-19K	90-04-18	212-57-54	11.85	-9.947	-6.451	-108466.136	-3846.966	6.451	-64.168097
合計									倍面積	450.865278
									面積	225.43

面積 (倍横距法) 計算書

地番 = 9-5 器械点	視準点	内角	方向角	距離	緯距	経距	X座標	Y座標	倍横距	倍面積
60-4	60-5	89-56-20	302-54-14	8.99	4.887	-7.553	-108451.302	-3848.068	-7.553	-36.911511
60-5	60-18K	90-04-56	212-59-10	12.57	-10.549	-6.847	-108461.851	-3854.915	-21.953	231.582197
60-18K	60-25	85-37-54	118-37-04	5.03	-2.410	4.417	-108464.261	-3850.498	-24.383	58.763030
60-25	60-19K	179-20-39	117-57-43	3.99	-1.875	3.532	-108466.136	-3846.966	-16.434	30.813750
60-19K	60-4	95-00-11	32-57-54	11.85	9.947	6.451	-108456.189	-3840.515	-6.451	-64.168097
合計									倍面積	220.079369
									面積	110.03

面積 (倍横距法) 計算書

地番 = 9-6 器械点	視準点	内角	方向角	距離	緯距	経距	X座標	Y座標	倍横距	倍面積
60-5	60-6	90-04-31	303-03-41	9.40	5.130	-7.881	-108446.172	-3855.949	-7.881	-40.429530
60-6	60-17K	90-46-59	213-50-40	13.16	-10.937	-7.334	-108457.109	-3863.283	-23.096	252.600952
60-17K	60-24	86-19-27	120-10-07	5.68	-2.857	4.915	-108459.966	-3858.368	-25.515	72.896355
60-24	60-18K	178-27-42	118-37-49	3.93	-1.885	3.453	-108461.851	-3854.915	-17.147	32.322095
60-18K	60-5	94-21-21	32-59-10	12.57	10.549	6.847	-108451.302	-3848.068	-6.847	-72.229003
合計									倍面積	245.160869
									面積	122.58



面積 (倍横距法) 計算書

地番 = 9-7 器械点	視準点	内角	方向角	距離	緯距	經距	X座標	Y座標	倍横距	倍面積
60-6	60-7	89-16-26	303-07-06	7.47	4.085	-6.262	-108442.087	-3862.211	-6.262	-25.580270
60-7	60-16K	90-46-01	213-53-07	13.18	-10.947	-7.352	-108453.034	-3869.563	-19.876	217.582572
60-16K	60-23	89-44-59	123-38-06	6.06	-3.357	5.046	-108456.391	-3864.517	-22.182	74.464974
60-23	60-17K	176-33-28	120-11-34	1.42	-0.718	1.234	-108457.109	-3863.283	-15.902	11.417636
60-17K	60-6	93-39-06	33-50-40	13.16	10.937	7.334	-108446.172	-3855.949	-7.334	-80.211958
合計									倍面積	197.672954
									面積	98.83

面積 (倍横距法) 計算書

地番 = 9-8 器械点	視準点	内角	方向角	距離	緯距	経距	X座標	Y座標	倍横距	倍面積
60-7	60-8	89-03-11	302-56-18	7.80	4.241	-6.546	-108437.846	-3868.757	-6.546	-27.761586
60-8	60-15K	90-37-03	213-33-21	13.02	-10.852	-7.198	-108448.698	-3875.955	-20.290	220.187080
60-15K	60-21	91-20-15	124-53-36	0.23	-0.136	0.195	-108448.834	-3875.760	-27.293	3.711848
60-21	60-16K	179-14-02	124-07-38	7.48	-4.200	6.197	-108453.034	-3869.563	-20.901	87.784200
60-16K	60-7	89-45-29	33-53-07	13.18	10.947	7.352	-108442.087	-3862.211	-7.352	-80.482344
合計									倍面積	203.439198
									面積	101.71

面積 (倍横距法) 計算書

地番 = 9-9 器械点	視準点	内角	方向角	距離	緯距	経距	X座標	Y座標	倍横距	倍面積
60-8	60-9	89-22-08	302-55-29	8.99	4.887	-7.547	-108432.959	-3876.304	-7.547	-36.882189
60-9	60-14K	91-08-57	214-04-26	12.71	-10.528	-7.121	-108443.487	-3883.425	-22.215	233.879520
60-14K	60-15K	90-49-31	124-53-57	9.10	-5.211	7.470	-108448.698	-3875.955	-21.866	113.943726
60-15K	60-8	88-39-24	33-33-21	13.02	10.852	7.198	-108437.846	-3868.757	-7.198	-78.112696
合計									倍面積	232.828361
									面積	116.41

面積 (倍横距法) 計算書

地番 = 9-10 器械点	視準点	内角	方向角	距離	緯距	経距	X座標	Y座標	倍横距	倍面積
60-9	60-10	88-56-58	303-01-24	9.17	5.001	-7.694	-108427.958	-3883.998	-7.694	-38.477694
60-10	60-13K	89-56-27	212-57-51	12.41	-10.416	-6.755	-108438.374	-3890.753	-22.143	230.641488
60-13K	60-14K	91-56-26	124-54-17	8.93	-5.113	7.328	-108443.487	-3883.425	-21.570	110.287410
60-14K	60-9	89-10-09	34-04-26	12.71	10.528	7.121	-108432.959	-3876.304	-7.121	-74.969888
合計									倍面積	227.481316
									面積	113.74

面積 (倍横距法) 計算書

地番 = 9-11 器械点	視準点	内角	方向角	距離	緯距	経距	X座標	Y座標	倍横距	倍面積
60-10	60-11	90-09-32	303-07-23	25.47	13.921	-21.336	-108414.037	-3905.334	-21.336	-297.018456
60-11	60-12	132-45-56	255-53-19	4.07	-0.993	-3.950	-108415.030	-3909.284	-46.622	46.295646
60-12	60-1	135-18-39	211-11-58	8.83	-7.556	-4.576	-108422.586	-3913.860	-55.148	416.698288
60-1	60-2	87-49-00	119-00-58	2.16	-1.050	1.893	-108423.636	-3911.967	-57.831	60.722550
60-2	60-20	185-38-09	124-39-07	11.59	-6.594	9.540	-108430.230	-3902.427	-46.398	305.948412
60-20	60-13K	180-14-54	124-54-01	14.23	-8.144	11.674	-108438.374	-3890.753	-25.184	205.098496
60-13K	60-10	88-03-50	32-57-51	12.41	10.416	6.755	-108427.958	-3883.998	-6.755	-70.360080
合計									倍面積	667.384856
									面積	333.69

面積 (倍横距法) 計算書

地番 = 10-1 器械点	視準点	内角	方向角	距離	緯距	経距	X座標	Y座標	倍横距	倍面積
G60-26/	KK10A	180-00-00	213-11-36	1.35	-1.132	-0.741	-108477.027	-3828.867	-0.741	0.838501
KK10A	P1K	79-39-50	112-51-26	2.06	-0.803	1.905	-108477.830	-3826.962	0.423	-0.339902
P1K	G40-1K/	195-26-41	128-18-07	2.67	-1.657	2.098	-108479.487	-3824.864	4.426	-7.336165
G40-1K/	G40-23/	90-00-00	38-18-07	1.11	0.874	0.691	-108478.613	-3824.173	7.215	6.308860
G40-23/	G40-22/	173-33-51	31-51-58	0.04	0.037	0.023	-108478.576	-3824.150	7.929	0.293373
G40-22/	G40-21/	267-54-47	119-46-45	0.20	-0.103	0.180	-108478.679	-3823.970	8.132	-0.837596
G40-21/	G40-20/	93-06-03	32-52-48	3.02	2.537	1.640	-108476.142	-3822.330	9.952	25.248224
G40-20/	G40-19/	180-06-28	32-59-16	8.01	6.720	4.362	-108469.422	-3817.968	15.954	107.210880
G40-19/	G40-18B	180-09-49	33-09-05	4.85	4.066	2.656	-108465.356	-3815.312	22.972	93.401912
G40-18B	G40-18/	180-00-00	33-09-05	8.15	6.824	4.457	-108458.532	-3810.855	30.085	205.299898
G40-18/	G40-17/	179-59-45	33-08-50	10.04	8.408	5.491	-108450.124	-3805.364	40.033	336.597464
G40-17/	G40-16/	180-07-00	33-15-50	10.18	8.514	5.585	-108441.610	-3799.779	51.109	435.142026
G40-16/	G40-15/	179-48-38	33-04-28	11.66	9.778	6.368	-108431.832	-3793.411	63.062	616.620236
G40-15/	G40-14/	224-55-04	77-59-32	4.00	0.834	3.921	-108430.998	-3789.490	73.351	61.174734
G40-14/	70-16	45-01-38	303-01-10	10.63	5.797	-8.920	-108425.201	-3798.410	68.352	396.236544
70-16	70-15	45-11-47	168-12-57	4.00	-3.921	0.818	-108429.122	-3797.592	60.250	-236.240250
70-15	70-14	225-05-01	213-17-58	8.54	-7.140	-4.690	-108436.262	-3802.282	56.378	-402.538920
70-14	70-13	179-55-39	213-13-37	11.18	-9.355	-6.128	-108445.617	-3808.410	45.560	-426.213800
70-13	70-12	180-01-06	213-14-43	9.93	-8.308	-5.446	-108453.925	-3813.856	33.986	-282.355688
70-12	70-11	179-55-36	213-10-19	7.20	-6.032	-3.943	-108459.957	-3817.799	24.597	-148.369104
70-11	G60-27/	179-37-22	212-47-41	12.01	-10.102	-6.509	-108470.059	-3824.308	14.145	-142.892790
G60-27/	G60-26/	180-23-55	213-11-36	6.97	-5.836	-3.818	-108475.895	-3828.126	3.818	-22.281848
合計									倍面積	614.966589
									面積	307.48

面積 (倍横距法) 計算書

地番 = 10-2 器械点	視準点	内角	方向角	距離	緯距	経距	X座標	Y座標	倍横距	倍面積
80-7	KK14A	180-05-21	213-43-04	9.21	-7.667	-5.117	-108419.097	-3919.337	-5.117	39.233738
KK14A	60-1	88-46-40	122-29-44	6.49	-3.489	5.477	-108422.586	-3913.860	-4.757	16.595242
60-1	60-12	88-42-14	31-11-58	8.83	7.556	4.576	-108415.030	-3909.284	5.296	40.016576
60-12	70-54	179-57-52	31-09-50	12.77	10.930	6.610	-108404.100	-3902.674	16.482	180.148260
70-54	C23	180-09-53	31-19-43	7.64	6.532	3.976	-108397.568	-3898.698	27.068	176.808176
C23	C24	271-32-04	122-51-47	0.13	-0.073	0.113	-108397.641	-3898.585	31.157	-2.274461
C24	C25	89-24-11	32-15-58	0.79	0.670	0.423	-108396.971	-3898.162	31.693	21.234310
C25	C26	89-44-21	302-00-19	0.10	0.055	-0.088	-108396.916	-3898.250	32.028	1.761540
C26	C27	284-01-26	46-01-45	0.23	0.164	0.170	-108396.752	-3898.080	32.110	5.266040
C27	C28	178-36-21	44-38-06	3.10	2.211	2.183	-108394.541	-3895.897	34.463	76.197693
C28	C29	269-30-36	134-08-42	0.09	-0.066	0.068	-108394.607	-3895.829	36.714	-2.423124
C29	C29A	79-31-18	33-40-00	0.39	0.328	0.219	-108394.279	-3895.610	37.001	12.147734
C29A	70-25	180-00-03	33-40-03	5.92	4.934	3.286	-108389.345	-3892.324	40.506	199.842425
70-25	70-24	180-03-37	33-43-40	10.99	9.143	6.104	-108380.202	-3886.220	49.896	456.199128
70-24	70-23	179-53-14	33-36-54	7.18	5.984	3.978	-108374.218	-3882.242	59.978	358.908352
70-23	70-22	225-38-39	79-15-33	4.06	0.758	3.996	-108373.460	-3878.246	67.952	51.507616
70-22	KO-103	43-34-14	302-49-47	8.87	4.813	-7.460	-108368.647	-3885.706	64.488	310.369568
KO-103	90-9	180-00-00	302-49-47	2.83	1.535	-2.379	-108367.112	-3888.085	54.649	83.898363
90-9	90-8	45-01-11	167-50-58	3.94	-3.855	0.830	-108370.967	-3887.255	53.100	-204.700500
90-8	90-33M	225-50-43	213-41-41	13.61	-11.326	-7.552	-108382.293	-3894.807	46.378	-525.277228
90-33M	90-7	180-00-08	213-41-49	23.39	-19.462	-12.978	-108401.755	-3907.785	25.848	-503.053776
90-7	80-7	179-55-54	213-37-43	11.62	-9.675	-6.435	-108411.430	-3914.220	6.435	-62.258625
合計									倍面積	730.147047
									面積	365.07

面積 (倍横距法) 計算書

地番 = 10 <sup>-3</sup> 器械点	視準点	内角	方向角	距離	緯距	経距	X座標	Y座標	倍横距	倍面積
70-9	70-10	90-11-59	123-13-25	8.82	-4.835	7.382	-108460.816	-3821.713	7.382	-35.691970
70-10	70-11	134-23-53	77-37-18	4.00	0.859	3.914	-108459.957	-3817.799	18.678	16.044402
70-11	70-12	135-33-01	33-10-19	7.20	6.032	3.943	-108453.925	-3813.856	26.535	160.059120
70-12	70-39K	91-26-32	304-36-51	11.66	6.624	-9.597	-108447.301	-3823.453	20.881	138.315744
70-39K	70-9	88-24-35	213-01-26	10.35	-8.680	-5.642	-108455.981	-3829.095	5.642	-48.972560
合計									倍面積	229.754736
									面積	114.87



面積 (倍横距法) 計算書

地番 = 10-4 器械点	視準点	内角	方向角	距離	緯距	経距	X座標	Y座標	倍横距	倍面積
70-8	70-9	90-10-52	122-56-13	11.28	-6.137	9.473	-108455.981	-3829.095	9.473	-58.135801
70-9	70-39K	90-05-13	33-01-26	10.35	8.680	5.642	-108447.301	-3823.453	24.588	213.423840
70-39K	70-38	91-35-11	304-36-37	2.26	1.285	-1.862	-108446.016	-3825.315	28.368	36.452880
70-38	70-37K	180-12-12	304-48-49	9.08	5.184	-7.455	-108440.832	-3832.770	19.051	98.760384
70-37K	70-8	87-56-32	212-45-21	10.71	-9.012	-5.798	-108449.844	-3838.568	5.798	-52.251576
合計									倍面積	238.249727
									面積	119.12

面積 (倍横距法) 計算書

地番 = 10-5 器械点	視準点	内角	方向角	距離	緯距	経距	X座標	Y座標	倍横距	倍面積
70-7	70-8	90-05-07	122-55-43	10.05	-5.468	8.443	-108449.844	-3838.568	8.443	-46.166324
70-8	70-37K	89-49-38	32-45-21	10.71	9.012	5.798	-108440.832	-3832.770	22.684	204.428208
70-37K	70-36	92-03-23	304-48-44	9.89	5.651	-8.127	-108435.181	-3840.897	20.355	115.026105
70-36	70-49	108-33-33	233-22-17	0.42	-0.255	-0.343	-108435.436	-3841.240	11.885	-3.030675
70-49	70-7	159-28-19	212-50-36	10.64	-8.940	-5.771	-108444.376	-3847.011	5.771	-51.592740
合計									倍面積	218.664574
									面積	109.33

面積 (倍横距法) 計算書

地番 = 10-6 器械点	視準点	内角	方向角	距離	緯距	経距	X座標	Y座標	倍横距	倍面積
70-6	70-7	89-53-42	123-00-39	8.79	-4.792	7.376	-108444.376	-3847.011	7.376	-35.345792
70-7	70-49	89-49-57	32-50-36	10.64	8.940	5.771	-108435.436	-3841.240	20.523	183.475620
70-49	70-36	200-31-41	53-22-17	0.42	0.255	0.343	-108435.181	-3840.897	26.637	6.792435
70-36	70-35	162-13-26	35-35-43	1.85	1.506	1.078	-108433.675	-3839.819	28.058	42.255348
70-35	70-48K	88-30-02	304-05-45	6.46	3.623	-5.352	-108430.052	-3845.171	23.784	86.169432
70-48K	70-34K	179-59-57	304-05-42	2.51	1.408	-2.080	-108428.644	-3847.251	16.352	23.023616
70-34K	70-6	89-01-15	213-06-57	13.06	-10.940	-7.136	-108439.584	-3854.387	7.136	-78.067840
合計									倍面積	228.302819
									面積	114.15

面積 (倍横距法) 計算書

地番 = 10-7 器械点	視準点	内角	方向角	距離	緯距	経距	X座標	Y座標	倍横距	倍面積
70-5	70-6	89-59-15	122-57-02	11.23	-6.113	9.431	-108439.584	-3854.387	9.431	-57.651703
70-6	70-34K	90-09-55	33-06-57	13.06	10.940	7.136	-108428.644	-3847.251	25.998	284.418120
70-34K	70-33	90-58-40	304-05-37	7.75	4.349	-6.425	-108424.295	-3853.676	26.709	116.157441
70-33	70-44	179-54-53	304-00-30	1.29	0.726	-1.076	-108423.569	-3854.752	19.208	13.945008
70-44	70-32M	176-51-13	300-51-43	2.22	1.139	-1.906	-108422.430	-3856.658	16.226	18.481414
70-32M	70-5	92-06-04	212-57-47	13.15	-11.041	-7.160	-108433.471	-3863.818	7.160	-79.053560
合計									倍面積	296.296720
									面積	148.14

面積 (倍横距法) 計算書

地番 = 10-8 器械点	視準点	内角	方向角	距離	緯距	経距	X座標	Y座標	倍横距	倍面積
70-4	70-5	90-10-04	123-03-15	12.94	-7.060	10.849	-108433.471	-3863.818	10.849	-76.593940
70-5	70-32M	89-54-32	32-57-47	13.15	11.041	7.160	-108422.430	-3856.658	28.858	318.621178
70-32M	70-102	87-52-58	300-50-45	1.97	1.013	-1.696	-108421.417	-3858.354	34.322	34.756354
70-102	70-45	180-00-00	300-50-45	10.60	5.438	-9.106	-108415.979	-3867.460	23.520	127.912062
70-45	70-31K	155-13-56	276-04-41	0.43	0.046	-0.432	-108415.933	-3867.892	13.982	0.643172
70-31K	70-4	116-48-30	212-53-11	12.47	-10.478	-6.775	-108426.411	-3874.667	6.775	-70.988450
合計									倍面積	334.350376
									面積	167.17

面積 (倍横距法) 計算書

地番 = 10-9 器械点	視準点	内角	方向角	距離	緯距	経距	X座標	Y座標	倍横距	倍面積
70-3	70-4	89-39-36	122-55-56	10.71	-5.825	8.993	-108426.411	-3874.667	8.993	-52.384225
70-4	70-31K	89-57-15	32-53-11	12.47	10.478	6.775	-108415.933	-3867.892	24.761	259.445758
70-31K	70-46	63-09-32	276-02-43	1.82	0.192	-1.813	-108415.741	-3869.705	29.723	5.706816
70-46	70-30	206-30-41	302-33-24	0.46	0.249	-0.390	-108415.492	-3870.095	27.520	6.852480
70-30	70-29K	181-20-03	303-53-27	8.54	4.766	-7.095	-108410.726	-3877.190	20.035	95.486810
70-29K	70-3	89-22-53	213-16-20	11.79	-9.860	-6.470	-108420.586	-3883.660	6.470	-63.794200
合計									倍面積	251.313439
									面積	125.65

面積（倍横距法）計算書

地番 = 10-10 器械点	視準点	内角	方向角	距離	緯距	経距	X座標	Y座標	倍横距	倍面積
70-2	70-3	89-39-56	123-10-57	11.45	-6.270	9.588	-108420.586	-3883.660	9.588	-60.116760
70-3	70-29K	90-05-23	33-16-20	11.79	9.860	6.470	-108410.726	-3877.190	25.646	252.869560
70-29K	70-47	90-37-15	303-53-35	10.33	5.762	-8.577	-108404.964	-3885.767	23.539	135.631718
70-47	70-28K	179-46-56	303-40-31	1.07	0.595	-0.893	-108404.369	-3886.660	14.069	8.371055
70-28K	70-2	89-50-30	213-31-01	11.93	-9.947	-6.588	-108414.316	-3893.248	6.588	-65.530836
合計									倍面積	271.224737
									面積	135.61

面積 (倍横距法) 計算書

地番 = 10-11 器械点	視準点	内角	方向角	距離	緯距	経距	X座標	Y座標	倍横距	倍面積
70-54	70-55	135-53-45	167-13-28	4.86	-4.741	1.075	-108408.841	-3901.599	1.075	-5.096575
70-55	70-2	136-01-29	123-14-57	9.98	-5.475	8.351	-108414.316	-3893.248	10.501	-57.492975
70-2	70-28K	90-16-04	33-31-01	11.93	9.947	6.588	-108404.369	-3886.660	25.440	253.051680
70-28K	C27	90-11-09	303-42-10	13.72	7.617	-11.420	-108396.752	-3898.080	20.608	156.971136
C27	C26	102-19-35	226-01-45	0.23	-0.164	-0.170	-108396.916	-3898.250	9.018	-1.478952
C26	C25	75-58-34	122-00-19	0.10	-0.055	0.088	-108396.971	-3898.162	8.936	-0.491480
C25	C24	270-15-39	212-15-58	0.79	-0.670	-0.423	-108397.641	-3898.585	8.601	-5.762670
C24	C23	270-35-49	302-51-47	0.13	0.073	-0.113	-108397.568	-3898.698	8.065	0.588745
C23	70-54	88-27-56	211-19-43	7.64	-6.532	-3.976	-108404.100	-3902.674	3.976	-25.971232
合計									倍面積	314.317677
									面積	157.15



面積 (倍横距法) 計算書

地番 = 10-12 器械点	視準点	内角	方向角	距離	緯距	経距	X座標	Y座標	倍横距	倍面積
C29A	C29	89-58-28	213-40-00	0.39	-0.328	-0.219	-108394.607	-3895.829	-0.219	0.071795
C29	C28	280-28-42	314-08-42	0.09	0.066	-0.068	-108394.541	-3895.897	-0.505	-0.033354
C28	C27	90-29-24	224-38-06	3.10	-2.211	-2.183	-108396.752	-3898.080	-2.756	6.094313
C27	70-28K	79-04-04	123-42-10	13.72	-7.617	11.420	-108404.369	-3886.660	6.481	-49.363030
70-28K	70-47	179-58-21	123-40-31	1.07	-0.595	0.893	-108404.964	-3885.767	18.794	-11.182215
70-47	70-47A	89-58-01	33-38-32	3.43	2.856	1.900	-108402.108	-3883.867	21.587	61.643430
70-47A	C29A	90-03-00	303-41-32	14.11	7.830	-11.744	-108394.279	-3895.610	11.744	91.949181
合計									倍面積	99.180120
									面積	49.59

面積（倍横距法）計算書

地番 = 10-13 器械点	視準点	内角	方向角	距離	緯距	経距	X座標	Y座標	倍横距	倍面積
70-24	70-25	91-14-44	213-43-40	10.99	-9.143	-6.104	-108389.345	-3892.324	-6.104	55.808872
70-25	70-43	88-49-55	122-33-35	14.11	-7.596	11.896	-108396.941	-3880.428	-0.312	2.369952
70-43	70-42	91-06-31	33-40-06	11.01	9.165	6.105	-108387.776	-3874.323	17.689	162.119685
70-42	70-24	88-48-50	302-28-56	14.10	7.574	-11.897	-108380.202	-3886.220	11.897	90.107878
合計									倍面積	310.406387
									面積	155.20

面積 (倍横距法) 計算書

地番 = 10-14 器械点	視準点	内角	方向角	距離	緯距	経距	X座標	Y座標	倍横距	倍面積
70-21	70-22	89-20-53	303-02-11	11.20	6.109	-9.394	-108373.460	-3878.246	-9.394	-57.387946
70-22	70-23	136-13-22	259-15-33	4.06	-0.758	-3.996	-108374.218	-3882.242	-22.784	17.270272
70-23	70-24	134-21-21	213-36-54	7.18	-5.984	-3.978	-108380.202	-3886.220	-30.758	184.055872
70-24	70-42	88-52-02	122-28-56	14.10	-7.574	11.897	-108387.776	-3874.323	-22.839	172.982586
70-42	70-21	91-12-22	33-41-18	9.86	8.207	5.471	-108379.569	-3868.852	-5.471	-44.900497
合計									倍面積	272.020287
									面積	136.01

面積 (倍横距法) 計算書

地番 = 10-15 器械点	視準点	内角	方向角	距離	緯距	經距	X座標	Y座標	倍横距	倍面積
70-20	70-21	89-29-37	302-52-32	18.72	10.166	-15.729	-108379.569	-3868.852	-15.729	-159.901014
70-21	70-42	90-48-46	213-41-18	9.86	-8.207	-5.471	-108387.776	-3874.323	-36.929	303.076303
70-42	70-43	179-58-48	213-40-06	11.01	-9.165	-6.105	-108396.941	-3880.428	-48.505	444.548325
70-43	70-47A	179-58-26	213-38-32	6.20	-5.167	-3.439	-108402.108	-3883.867	-58.049	299.961457
70-47A	70-47	180-00-00	213-38-32	3.43	-2.856	-1.900	-108404.964	-3885.767	-63.388	181.009343
70-47	70-29K	90-15-03	123-53-35	10.33	-5.762	8.577	-108410.726	-3877.190	-56.711	326.768782
70-29K	70-30	179-59-52	123-53-27	8.54	-4.766	7.095	-108415.492	-3870.095	-41.039	195.591874
70-30	70-20	89-29-28	33-22-55	30.84	25.757	16.972	-108389.735	-3853.123	-16.972	-437.147804
合計									倍面積	1153.907266
									面積	576.95

面積 (倍横距法) 計算書

地番 = 10-16 器械点	視準点	内角	方向角	距離	緯距	経距	X座標	Y座標	倍横距	倍面積
70-101	70-20	89-48-22	302-59-14	12.96	7.057	-10.872	-108389.735	-3853.123	-10.872	-76.725126
70-20	70-30	90-23-41	213-22-55	30.84	-25.757	-16.972	-108415.492	-3870.095	-38.716	997.215961
70-30	70-46	89-10-29	122-33-24	0.46	-0.249	0.390	-108415.741	-3869.705	-55.298	13.769279
70-46	70-31K	153-29-19	96-02-43	1.82	-0.192	1.813	-108415.933	-3867.892	-53.095	10.194299
70-31K	70-45	180-01-58	96-04-41	0.43	-0.046	0.432	-108415.979	-3867.460	-50.850	2.339114
70-45	70-102	204-46-04	120-50-45	10.60	-5.438	9.106	-108421.417	-3858.354	-41.312	224.669067
70-102	70-101	92-20-07	33-10-52	29.42	24.625	16.103	-108396.792	-3842.251	-16.103	-396.536595
合計									倍面積	774.925999
									面積	387.46

面積（倍横距法）計算書

地番 = 10-17 器械点	視準点	内角	方向角	距離	緯距	経距	X座標	Y座標	倍横距	倍面積
70-102	70-32M	87-39-53	120-50-45	1.97	-1.013	1.696	-108422.430	-3856.658	1.696	-1.717083
70-32M	70-44	180-00-58	120-51-43	2.22	-1.139	1.906	-108423.569	-3854.752	5.297	-6.033607
70-44	70-33	183-08-47	124-00-30	1.29	-0.726	1.076	-108424.295	-3853.676	8.279	-6.010761
70-33	70-19	89-10-22	33-10-52	29.29	24.514	16.030	-108399.781	-3837.646	25.385	622.294867
70-19	70-101	89-48-22	302-59-14	5.49	2.989	-4.605	-108396.792	-3842.251	36.810	110.025275
70-101	70-102	90-11-38	213-10-52	29.42	-24.625	-16.103	-108421.417	-3858.354	16.103	-396.536595
合計									倍面積	322.022096
									面積	161.01

面積 (倍横距法) 計算書

地番 = 10-18 器械点	視準点	内角	方向角	距離	緯距	經距	X座標	Y座標	倍横距	倍面積
70-18	70-19	89-58-03	302-51-34	10.12	5.491	-8.501	-108399.781	-3837.646	-8.501	-46.678991
70-19	70-33	90-19-18	213-10-52	29.29	-24.514	-16.030	-108424.295	-3853.676	-33.032	809.746448
70-33	70-34K	90-54-45	124-05-37	7.75	-4.349	6.425	-108428.644	-3847.251	-42.637	185.428313
70-34K	70-48K	180-00-05	124-05-42	2.51	-1.408	2.080	-108430.052	-3845.171	-34.132	48.057856
70-48K	70-18	88-47-49	32-53-31	29.51	24.780	16.026	-108405.272	-3829.145	-16.026	-397.124280
合計									倍面積	599.429346
									面積	299.71

面積 (倍横距法) 計算書

地番 = 10-19 器械点	視準点	内角	方向角	距離	緯距	経距	X座標	Y座標	倍横距	倍面積
70-17	70-18	89-46-40	302-57-43	25.49	13.872	-21.392	-108405.272	-3829.145	-21.392	-296.749824
70-18	70-48K	89-55-48	212-53-31	29.51	-24.780	-16.026	-108430.052	-3845.171	-58.810	1457.311800
70-48K	70-35	91-12-14	124-05-45	6.46	-3.623	5.352	-108433.675	-3839.819	-69.484	251.740532
70-35	70-36	271-29-58	215-35-43	1.85	-1.506	-1.078	-108435.181	-3840.897	-65.210	98.206260
70-36	70-37K	89-13-01	124-48-44	9.89	-5.651	8.127	-108440.832	-3832.770	-58.161	328.667811
70-37K	70-38	180-00-05	124-48-49	9.08	-5.184	7.455	-108446.016	-3825.315	-42.579	220.729536
70-38	70-40	88-25-22	33-14-11	9.52	7.969	5.222	-108438.047	-3820.093	-29.902	-238.289038
70-40	70-41	179-51-07	33-05-18	11.17	9.360	6.099	-108428.687	-3813.994	-18.581	-173.918160
70-41	70-17	180-05-45	33-11-03	11.40	9.543	6.241	-108419.144	-3807.753	-6.241	-59.557863
合計									倍面積	1588.141054
									面積	794.07



面積 (倍横距法) 計算書

地番 = 10-20 器械点	視準点	内角	方向角	距離	緯距	経距	X座標	Y座標	倍横距	倍面積
70-14	70-15	90-24-21	33-17-58	8.54	7.140	4.690	-108429.122	-3797.592	4.690	33.486600
70-15	70-16	134-54-59	348-12-57	4.00	3.921	-0.818	-108425.201	-3798.410	8.562	33.571602
70-16	70-17	134-44-21	302-57-18	11.13	6.057	-9.343	-108419.144	-3807.753	-1.599	-9.685143
70-17	70-41	90-13-45	213-11-03	11.40	-9.543	-6.241	-108428.687	-3813.994	-17.183	163.977369
70-41	70-14	89-42-34	122-53-37	13.94	-7.575	11.712	-108436.262	-3802.282	-11.712	88.718400
合計									倍面積	310.068828
									面積	155.03

面積 (倍横距法) 計算書

地番 = 10-21 器械点	視準点	内角	方向角	距離	緯距	経距	X座標	Y座標	倍横距	倍面積
70-13	70-14	90-17-09	33-13-37	11.18	9.355	6.128	-108436.262	-3802.282	6.128	57.327440
70-14	70-41	89-40-00	302-53-37	13.94	7.575	-11.712	-108428.687	-3813.994	0.544	4.120800
70-41	70-40	90-11-41	213-05-18	11.17	-9.360	-6.099	-108438.047	-3820.093	-17.267	161.619120
70-40	70-13	89-51-10	122-56-28	13.92	-7.570	11.683	-108445.617	-3808.410	-11.683	88.440310
合計									倍面積	311.507670
									面積	155.75

面積 (倍横距法) 計算書

地番 = 10-22 器械点	視準点	内角	方向角	距離	緯距	經距	X座標	Y座標	倍横距	倍面積
70-12	70-13	88-37-52	33-14-43	9.93	8.308	5.446	-108445.617	-3808.410	5.446	45.245368
70-13	70-40	89-41-45	302-56-28	13.92	7.570	-11.683	-108438.047	-3820.093	-0.791	-5.987870
70-40	70-38	90-17-43	213-14-11	9.52	-7.969	-5.222	-108446.016	-3825.315	-17.696	141.019424
70-38	70-39K	91-22-26	124-36-37	2.26	-1.285	1.862	-108447.301	-3823.453	-21.056	27.056960
70-39K	70-12	180-00-14	124-36-51	11.66	-6.624	9.597	-108453.925	-3813.856	-9.597	63.570528
合計									倍面積	270.904410
									面積	135.45

面積 (倍横距法) 計算書

地番 = 10-23 器械点	視準点	内角	方向角	距離	緯距	経距	X座標	Y座標	倍横距	倍面積
70-25	C29A	91-06-28	213-40-03	5.92	-4.934	-3.286	-108394.279	-3895.610	-3.286	16.213679
C29A	70-47A	90-01-29	123-41-32	14.11	-7.830	11.744	-108402.108	-3883.867	5.171	-40.487251
70-47A	70-43	89-57-00	33-38-32	6.20	5.167	3.439	-108396.941	-3880.428	20.353	105.173783
70-43	70-25	88-55-03	302-33-35	14.11	7.596	-11.896	-108389.345	-3892.324	11.896	90.362016
合計									倍面積	171.262227
									面積	85.63