





野村七丁目字南東浦  
(旧480街区)

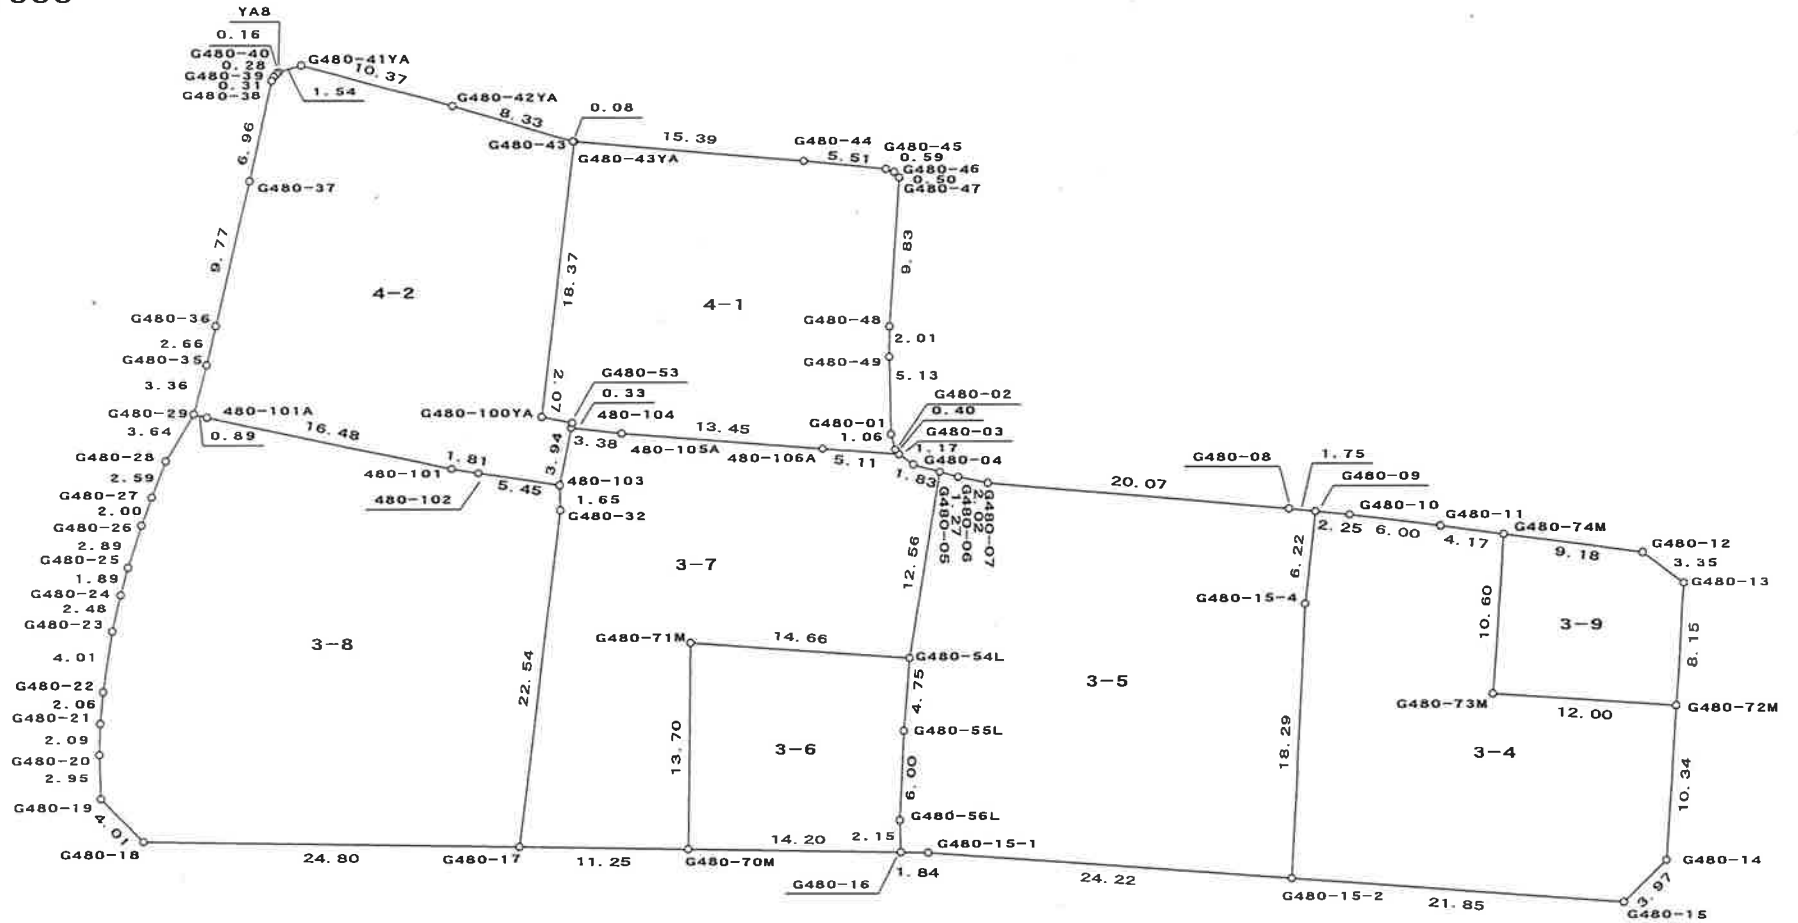

S=1 : 500



# 野村七丁目字南東浦 (旧490街区)

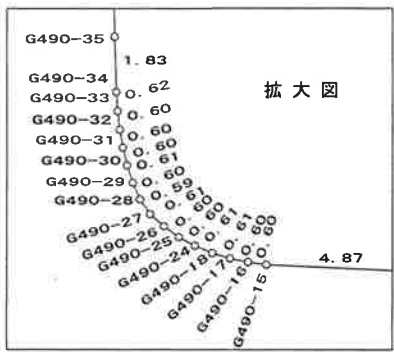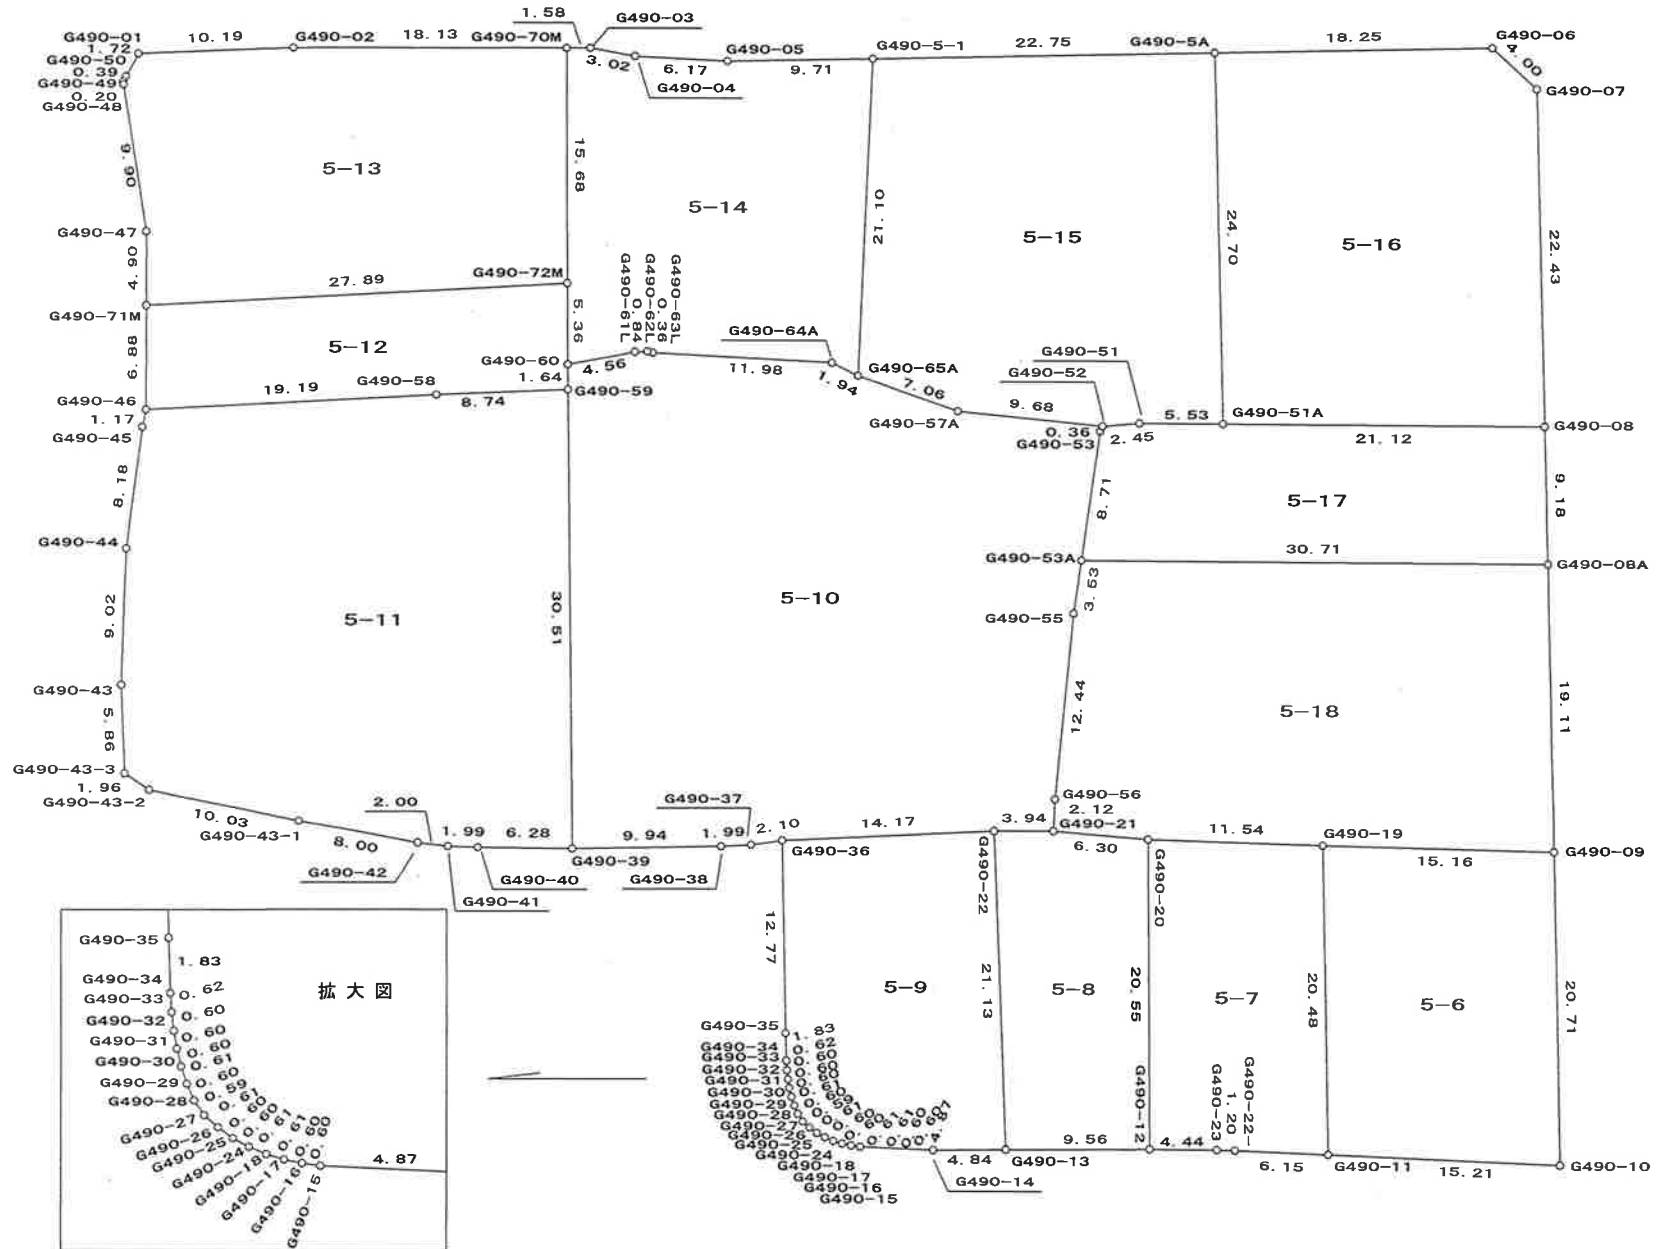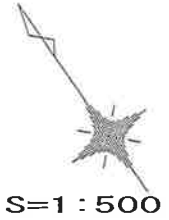

面積 (倍横距法) 計算書

地番 = 3-1 器械点	視準点	内角	方向角	距離	緯距	経距	X座標	Y座標	倍横距	倍面積
KO-17	KO-18	85-04-49	30-02-44	9.02	7.809	4.517	-108082.903	-3816.202	4.517	35.268423
KO-18	KO-19	94-59-41	305-02-25	5.99	3.441	-4.907	-108079.462	-3821.109	4.126	14.198528
KO-19	KO-20	85-12-43	210-15-08	9.02	-7.797	-4.547	-108087.259	-3825.657	-5.328	41.538942
KO-20	KO-17	94-42-47	124-57-55	6.02	-3.453	4.938	-108090.712	-3820.719	-4.938	17.048624
合計									倍面積	108.054517
									面積	54.02

面積 (倍横距法) 計算書

地番 = 3-2

器械点	視準点	内角	方向角	距離	緯距	経距	X座標	Y座標	倍横距	倍面積
KO-20	KO-19	85-17-13	30-15-08	9.02	7.797	4.547	-108079.462	-3821.109	4.547	35.454114
KO-19	G480-15	94-47-17	305-02-25	2.79	1.602	-2.285	-108077.860	-3823.394	6.810	10.910703
G480-15	G480-15-2	179-10-58	304-13-23	21.85	12.289	-18.067	-108065.571	-3841.461	-13.542	-166.415492
G480-15-2	G480-15-1	179-57-35	304-10-58	24.22	13.611	-20.041	-108051.960	-3861.502	-51.650	-703.005774
G480-15-1	G480-16	176-44-18	300-55-16	1.84	0.947	-1.581	-108051.013	-3863.083	-73.272	-69.388419
G480-16	G480-70M	180-00-54	300-56-10	14.20	7.300	-12.180	-108043.713	-3875.263	-87.033	-635.339625
G480-70M	G480-17	180-00-02	300-56-12	11.25	5.785	-9.652	-108037.928	-3884.915	-108.865	-629.783015
G480-17	G480-18	180-00-36	300-56-48	24.80	12.757	-21.276	-108025.171	-3906.191	-139.793	-1783.337074
G480-18	K.25M	180-00-00	300-56-48	7.54	3.881	-6.473	-108021.290	-3912.664	-167.542	-650.281398
K.25M	K.25	80-36-29	201-33-17	7.18	-6.680	-2.639	-108027.970	-3915.303	-176.654	1180.102449
K.25	K20M	141-35-56	163-09-13	1.93	-1.856	0.562	-108029.826	-3914.741	-178.731	331.724412
K20M	K20MK	201-45-21	184-54-34	0.63	-0.636	-0.055	-108030.462	-3914.796	-178.223	113.408557
K20MK	330-22	116-11-03	121-05-37	7.06	-3.650	6.052	-108034.112	-3908.744	-172.226	628.570206
330-22	330-21	180-00-00	121-05-37	11.35	-5.862	9.720	-108039.974	-3899.024	-156.455	917.138186
330-21	330-20	179-54-53	121-00-30	11.93	-6.147	10.227	-108046.121	-3888.797	-136.508	839.113603
330-20	330-55M	179-31-56	120-32-26	9.88	-5.025	8.517	-108051.146	-3880.280	-117.764	591.763223
330-55M	330-19M	179-59-51	120-32-17	1.20	-0.610	1.034	-108051.756	-3879.246	-108.213	66.009823
330-19M	330-18	180-21-37	120-53-54	14.88	-7.644	12.773	-108059.400	-3866.473	-94.406	721.638129
330-18	330-17	183-22-59	124-16-53	37.65	-21.209	31.113	-108080.609	-3835.360	-50.520	1071.474977
330-17	330-16M	179-59-51	124-16-44	9.28	-5.230	7.673	-108085.839	-3827.687	-11.734	61.367907
330-16M	KO-20	180-41-11	124-57-55	2.47	-1.420	2.030	-108087.259	-3825.657	-2.030	2.882947
合計									倍面積	1934.008439
									面積	967.00

面積（倍横距法）計算書

地番 = 3-3 器械点	視準点	内角	方向角	距離	緯距	経距	X座標	Y座標	倍横距	倍面積
KO-19	G480-14	85-12-43	30-15-08	3.06	2.651	1.546	-108076.811	-3819.563	1.546	4.099429
G480-14	G480-15	44-26-04	254-41-12	3.97	-1.049	-3.831	-108077.860	-3823.394	-0.738	0.774654
G480-15	KO-19	50-21-13	125-02-25	2.79	-1.602	2.285	-108079.462	-3821.109	-2.285	3.660557
合計									倍面積	8.534640
									面積	4.26

面積 (倍横距法) 計算書

地番 = 3-4

器械点	視準点	内角	方向角	距離	緯距	経距	X座標	Y座標	倍横距	倍面積
G480-15-2	G480-15	91-10-40	124-13-23	21.85	-12.289	18.067	-108077.860	-3823.394	18.067	-222.025363
G480-15	G480-14	130-27-49	74-41-12	3.97	1.049	3.831	-108076.811	-3819.563	39.965	41.923285
G480-14	G480-72M	139-07-51	33-49-03	10.34	8.597	5.759	-108068.214	-3813.804	49.555	426.024335
G480-72M	G480-73M	90-00-04	303-49-07	12.00	6.679	-9.970	-108061.535	-3823.774	45.344	302.852576
G480-73M	G480-74M	270-08-28	33-57-35	10.60	8.796	5.924	-108052.739	-3817.850	41.298	363.257208
G480-74M	G480-11	93-41-24	307-38-59	4.17	2.549	-3.304	-108050.190	-3821.154	43.918	111.946982
G480-11	G480-10	179-25-20	307-04-19	6.00	3.622	-4.794	-108046.568	-3825.948	35.820	129.740040
G480-10	G480-09	178-50-36	305-54-55	2.25	1.324	-1.828	-108045.244	-3827.776	29.198	38.658152
G480-09	G480-15-4	90-41-42	216-36-37	6.22	-4.995	-3.711	-108050.239	-3831.487	23.659	-118.176705
G480-15-4	G480-15-2	176-26-06	213-02-43	18.29	-15.332	-9.974	-108065.571	-3841.461	9.974	-152.921368
合計									倍面積	921.279142
									面積	460.63

面積 (倍横距法) 計算書

地番 = 3-5 器械点	視準点	内角	方向角	距離	緯距	経距	X座標	Y座標	倍横距	倍面積
G480-05	G480-54L	83-50-08	219-32-15	12.56	-9.687	-7.996	-108040.179	-3856.068	-7.996	77.457252
G480-54L	G480-55L	175-27-48	215-00-03	4.75	-3.893	-2.726	-108044.072	-3858.794	-18.718	72.869174
G480-55L	G480-56L	177-50-44	212-50-47	6.00	-5.048	-3.259	-108049.120	-3862.053	-24.703	124.700744
G480-56L	G480-16	175-42-17	208-33-04	2.15	-1.893	-1.030	-108051.013	-3863.083	-28.992	54.881856
G480-16	G480-15-1	92-22-12	120-55-16	1.84	-0.947	1.581	-108051.960	-3861.502	-28.441	26.933627
G480-15-1	G480-15-2	183-15-42	124-10-58	24.22	-13.611	20.041	-108065.571	-3841.461	-6.819	92.813409
G480-15-2	G480-15-4	88-51-45	33-02-43	18.29	15.332	9.974	-108050.239	-3831.487	23.196	355.641072
G480-15-4	G480-09	183-33-54	36-36-37	6.22	4.995	3.711	-108045.244	-3827.776	36.881	184.220595
G480-09	G480-08	89-11-10	305-47-47	1.75	1.024	-1.420	-108044.220	-3829.196	39.172	40.112128
G480-08	G480-07	179-05-52	304-53-39	20.07	11.483	-16.464	-108032.737	-3845.660	21.288	244.450104
G480-07	G480-06	186-19-35	311-13-14	2.02	1.336	-1.525	-108031.401	-3847.185	3.299	4.407464
G480-06	G480-05	184-28-53	315-42-07	1.27	0.909	-0.887	-108030.492	-3848.072	0.887	0.806283
合計									倍面積	1279.293708
									面積	639.64

面積 (倍横距法) 計算書

地番 = 3-6 器械点	視準点	内角	方向角	距離	緯距	経距	X座標	Y座標	倍横距	倍面積
G480-70M	G480-16	89-59-59	120-56-10	14.20	-7.300	12.180	-108051.013	-3863.083	12.180	-88.914000
G480-16	G480-56L	87-36-54	28-33-04	2.15	1.893	1.030	-108049.120	-3862.053	25.390	48.063270
G480-56L	G480-55L	184-17-43	32-50-47	6.00	5.048	3.259	-108044.072	-3858.794	29.679	149.819592
G480-55L	G480-54L	182-09-16	35-00-03	4.75	3.893	2.726	-108040.179	-3856.068	35.664	138.839952
G480-54L	G480-71M	89-03-54	304-03-57	14.66	8.217	-12.152	-108031.962	-3868.220	26.238	215.597646
G480-71M	G480-70M	86-52-14	210-56-11	13.70	-11.751	-7.043	-108043.713	-3875.263	7.043	-82.762293
合計									倍面積	380.644167
									面積	190.32



面積 (倍横距法) 計算書

地番 = 3-7  
器械点

器械点	視準点	内角	方向角	距離	緯距	経距	X座標	Y座標	倍横距	倍面積
G480-17	G480-70M	83-40-09	120-56-12	11.25	-5.785	9.652	-108043.713	-3875.263	9.652	-55.836820
G480-70M	G480-71M	89-59-59	30-56-11	13.70	11.751	7.043	-108031.962	-3868.220	26.347	309.603597
G480-71M	G480-54L	273-07-46	124-03-57	14.66	-8.217	12.152	-108040.179	-3856.068	45.542	-374.218614
G480-54L	G480-05	95-28-18	39-32-15	12.56	9.687	7.996	-108030.492	-3848.072	65.690	636.339030
G480-05	G480-04	96-48-36	316-20-51	1.83	1.327	-1.266	-108029.165	-3849.338	72.420	96.101340
G480-04	G480-03	199-04-31	335-25-22	1.17	1.067	-0.488	-108028.098	-3849.826	70.666	75.400622
G480-03	480-106A	148-59-02	304-24-24	5.11	2.890	-4.219	-108025.208	-3854.045	65.959	190.608667
480-106A	480-105A	180-04-30	304-28-54	13.45	7.616	-11.089	-108017.592	-3865.134	50.650	385.751407
480-105A	480-104	181-55-26	306-24-20	3.38	2.006	-2.721	-108015.586	-3867.855	36.841	73.908648
480-104	480-103	95-10-21	221-34-41	3.94	-2.951	-2.618	-108018.537	-3870.473	31.502	-92.962402
480-103	G480-32	167-02-46	208-37-27	1.65	-1.453	-0.793	-108019.990	-3871.266	28.091	-40.816223
G480-32	G480-17	188-38-36	217-16-03	22.54	-17.938	-13.649	-108037.928	-3884.915	13.649	-244.835762
合計									倍面積	959.043490
									面積	479.52

面積 (倍横距法) 計算書

地番 = 3-8 器械点	視準点	内角	方向角	距離	緯距	経距	X座標	Y座標	倍横距	倍面積
G480-18	G480-17	134-33-25	120-56-48	24.80	-12.757	21.276	-108037.928	-3884.915	21.276	-271.417932
G480-17	G480-32	96-19-15	37-16-03	22.54	17.938	13.649	-108019.990	-3871.266	56.201	1008.133538
G480-32	480-103	171-21-24	28-37-27	1.65	1.453	0.793	-108018.537	-3870.473	70.643	102.644279
480-103	480-102	100-02-44	308-40-11	5.45	3.406	-4.256	-108015.131	-3874.729	67.180	228.815080
480-102	480-101	180-59-55	309-40-06	1.81	1.161	-1.400	-108013.970	-3876.129	61.524	71.429364
480-101	480-101A	182-28-42	312-08-48	16.48	11.061	-12.221	-108002.909	-3888.350	47.903	529.835922
480-101A	G480-29	182-46-51	314-55-39	0.89	0.630	-0.632	-108002.279	-3888.982	35.050	22.095520
G480-29	G480-28	105-35-54	240-31-33	3.64	-1.795	-3.176	-108004.074	-3892.158	31.242	-56.079390
G480-28	G480-27	170-18-16	230-49-49	2.59	-1.640	-2.013	-108005.714	-3894.171	26.053	-42.726920
G480-27	G480-26	178-58-37	229-48-26	2.00	-1.296	-1.534	-108007.010	-3895.705	22.506	-29.167776
G480-26	G480-25	178-16-34	228-05-00	2.89	-1.932	-2.152	-108008.942	-3897.857	18.820	-36.360240
G480-25	G480-24	177-11-40	225-16-40	1.89	-1.334	-1.347	-108010.276	-3899.204	15.321	-20.438214
G480-24	G480-23	177-33-10	222-49-50	2.48	-1.822	-1.689	-108012.098	-3900.893	12.285	-22.383270
G480-23	G480-22	176-03-40	218-53-30	4.01	-3.124	-2.520	-108015.222	-3903.413	8.076	-25.229424
G480-22	G480-21	177-09-22	216-02-52	2.06	-1.668	-1.214	-108016.890	-3904.627	4.342	-7.242456
G480-21	G480-20	175-46-41	211-49-33	2.09	-1.782	-1.106	-108018.672	-3905.733	2.022	-3.603204
G480-20	G480-19	176-30-33	208-20-06	2.95	-2.600	-1.402	-108021.272	-3907.135	-0.486	1.263600
G480-19	G480-18	138-03-17	166-23-23	4.01	-3.899	0.944	-108025.171	-3906.191	-0.944	3.680656
合計									倍面積	1453.249133
									面積	726.62

面積 (倍横距法) 計算書

地番 = 3-9 器械点	視準点	内角	方向角	距離	緯距	経距	X座標	Y座標	倍横距	倍面積
G480-73M	G480-72M	89-51-32	123-49-07	12.00	-6.679	9.970	-108068.214	-3813.804	9.970	-66.589630
G480-72M	G480-13	90-00-00	33-49-07	8.15	6.774	4.538	-108061.440	-3809.266	24.478	165.813972
G480-13	G480-12	123-11-37	337-00-44	3.35	3.088	-1.310	-108058.352	-3810.576	27.706	85.556128
G480-12	G480-74M	150-38-36	307-39-20	9.18	5.613	-7.274	-108052.739	-3817.850	19.122	107.331786
G480-74M	G480-73M	86-18-15	213-57-35	10.60	-8.796	-5.924	-108061.535	-3823.774	5.924	-52.107504
合計									倍面積	240.004752
									面積	120.00

面積 (倍横距法) 計算書

地番 = 4-1 器械点	視準点	内角	方向角	距離	緯距	経距	X座標	Y座標	倍横距	倍面積
G480-100YA	G480-53	93-56-46	130-56-45	2.07	-1.358	1.566	-108015.342	-3867.631	1.566	-2.126629
G480-53	480-104	271-36-26	222-33-11	0.33	-0.244	-0.224	-108015.586	-3867.855	2.907	-0.709355
480-104	480-105A	83-51-09	126-24-20	3.38	-2.006	2.721	-108017.592	-3865.134	5.404	-10.840889
480-105A	480-106A	178-04-34	124-28-54	13.45	-7.616	11.089	-108025.208	-3854.045	19.213	-146.328682
480-106A	G480-03	179-55-30	124-24-24	5.11	-2.890	4.219	-108028.098	-3849.826	34.522	-99.761817
G480-03	G480-02	48-58-26	353-22-50	0.40	0.405	-0.047	-108027.693	-3849.873	38.694	15.671148
G480-02	G480-01	201-28-41	14-51-31	1.06	1.029	0.273	-108026.664	-3849.600	38.920	40.048878
G480-01	G480-49	194-06-26	28-57-57	5.13	4.493	2.487	-108022.171	-3847.113	41.680	187.269105
G480-49	G480-48	181-42-56	30-40-53	2.01	1.736	1.030	-108020.435	-3846.083	45.197	78.462326
G480-48	G480-47	183-23-07	34-04-00	9.83	8.144	5.507	-108012.291	-3840.576	51.734	421.323265
G480-47	G480-46	135-16-18	349-20-18	0.50	0.494	-0.093	-108011.797	-3840.669	57.148	28.231207
G480-46	G480-45	150-23-49	319-44-07	0.59	0.451	-0.382	-108011.346	-3841.051	56.673	25.559610
G480-45	G480-44	165-56-12	305-40-19	5.51	3.213	-4.476	-108008.133	-3845.527	51.815	166.482214
G480-44	G480-43YA	179-18-06	304-58-25	15.39	8.823	-12.613	-107999.310	-3858.140	34.727	306.383095
G480-43YA	G480-100YA	92-01-34	216-59-59	18.37	-14.673	-11.057	-108013.984	-3869.197	11.057	-162.244247
合計									倍面積	847.419229
									面積	423.70

面積 (倍横距法) 計算書

地番 = 4-2 器械点	視準点	内角	方向角	距離	緯距	経距	X座標	Y座標	倍横距	倍面積
G480-29	480-101A	90-12-17	134-55-39	0.89	-0.630	0.632	-108002.909	-3888.350	0.632	-0.398413
480-101A	480-101	177-13-09	132-08-48	16.48	-11.061	12.221	-108013.970	-3876.129	13.485	-149.152191
480-101	480-102	177-31-18	129-40-06	1.81	-1.161	1.400	-108015.131	-3874.729	27.106	-31.470066
480-102	480-103	179-00-05	128-40-11	5.45	-3.406	4.256	-108018.537	-3870.473	32.762	-111.587372
480-103	480-104	92-54-30	41-34-41	3.94	2.951	2.618	-108015.586	-3867.855	39.636	116.965836
480-104	G480-53	180-58-30	42-33-11	0.33	0.244	0.224	-108015.342	-3867.631	42.478	10.364632
G480-53	G480-100YA	88-23-34	310-56-45	2.07	1.358	-1.566	-108013.984	-3869.197	41.136	55.877663
G480-100YA	G480-43YA	266-03-14	36-59-59	18.37	14.673	11.057	-107999.310	-3858.140	50.628	742.880720
G480-43YA	G480-43	87-58-26	304-58-25	0.08	0.049	-0.070	-107999.261	-3858.210	61.614	3.037291
G480-43	G480-42YA	191-47-50	316-46-15	8.33	6.074	-5.710	-107993.187	-3863.920	55.834	339.147759
G480-42YA	G480-41YA	178-48-12	315-34-27	10.37	7.409	-7.262	-107985.778	-3871.182	42.862	317.566683
G480-41YA	YA8	147-40-06	283-14-33	1.54	0.355	-1.507	-107985.423	-3872.689	34.093	12.092929
YA8	G480-40	151-22-04	254-36-37	0.16	-0.043	-0.156	-107985.466	-3872.845	32.430	-1.391374
G480-40	G480-39	180-55-10	255-31-47	0.28	-0.072	-0.279	-107985.538	-3873.124	31.995	-2.303640
G480-39	G480-38	164-16-01	239-47-48	0.31	-0.156	-0.268	-107985.694	-3873.392	31.448	-4.905888
G480-38	G480-37	162-23-48	222-11-36	6.96	-5.157	-4.675	-107990.851	-3878.067	26.505	-136.686285
G480-37	G480-36	181-05-58	223-17-34	9.77	-7.118	-6.706	-107997.969	-3884.773	15.124	-107.652632
G480-36	G480-35	180-31-12	223-48-46	2.66	-1.921	-1.843	-107999.890	-3886.616	6.575	-12.630575
G480-35	G480-29	180-54-36	224-43-22	3.36	-2.389	-2.366	-108002.279	-3888.982	2.366	-5.652374
合計									倍面積	1034.102703
									面積	517.05

面積 (倍横距法) 計算書

地番 = 5-1 器械点	視準点	内角	方向角	距離	緯距	経距	X座標	Y座標	倍横距	倍面積
KO-18	G470-019	85-00-19	30-02-44	2.87	2.492	1.441	-108080.411	-3814.761	1.441	3.592257
G470-019	G470-17F	183-46-18	33-49-02	9.19	7.640	5.118	-108072.771	-3809.643	8.001	61.126573
G470-17F	G470-17G	180-00-00	33-49-02	1.00	0.831	0.557	-108071.940	-3809.087	13.675	11.361639
G470-17G	G470-17E	180-00-00	33-49-02	5.89	4.900	3.283	-108067.040	-3805.804	17.514	85.822909
G470-17E	G470-30A	180-00-00	33-49-02	5.68	4.727	3.166	-108062.313	-3802.638	23.963	113.261575
G470-30A	G470-030	180-00-00	33-49-02	1.20	1.004	0.673	-108061.309	-3801.965	27.802	27.925991
G470-030	C231	179-58-44	33-47-46	32.64	27.131	18.160	-108034.178	-3783.805	46.635	1265.251808
C231	C233	179-54-16	33-42-02	3.00	2.501	1.668	-108031.677	-3782.137	66.463	166.223744
C233	G470-001	180-10-15	33-52-17	1.22	1.019	0.684	-108030.658	-3781.453	68.815	70.122396
G470-001	C234	179-51-53	33-44-10	5.87	4.886	3.263	-108025.772	-3778.190	72.762	355.514704
C234	C247	179-53-26	33-37-36	3.01	2.508	1.668	-108023.264	-3776.522	77.693	194.853824
C247	C242	179-59-36	33-37-12	3.86	3.214	2.137	-108020.050	-3774.385	81.498	261.934290
C242	G470-002	180-00-11	33-37-23	12.80	10.662	7.090	-108009.388	-3767.295	90.725	967.309016
G470-002	G470-003	180-05-39	33-43-02	11.68	9.719	6.486	-107999.669	-3760.809	104.301	1013.700568
G470-003	G520-010	180-06-58	33-50-00	3.99	3.315	2.222	-107996.354	-3758.587	113.009	374.624545
G520-010	KOT157	179-55-12	33-45-12	1.99	1.662	1.111	-107994.692	-3757.476	116.342	193.380957
KOT157	KOT156	90-02-47	303-47-59	5.97	3.321	-4.961	-107991.371	-3762.437	112.491	373.596133
KOT156	G490-07	90-03-01	213-51-00	8.81	-7.317	-4.908	-107998.688	-3767.345	102.623	-750.919544
G490-07	G490-08	179-53-20	213-44-20	22.43	-18.654	-12.459	-108017.342	-3779.804	85.256	-1590.363790
G490-08	G490-08A	180-02-01	213-46-21	9.18	-7.632	-5.104	-108024.974	-3784.908	67.693	-516.650893
G490-08A	G490-09	180-00-00	213-46-21	19.11	-15.891	-10.627	-108040.865	-3795.535	51.962	-825.710565
G490-09	G490-10	180-01-05	213-47-26	20.71	-17.216	-11.521	-108058.081	-3807.056	29.814	-513.276316
G490-10	G480-13	179-33-06	213-20-32	4.02	-3.359	-2.210	-108061.440	-3809.266	16.083	-54.022503
G480-13	G480-72M	180-28-35	213-49-07	8.15	-6.774	-4.538	-108068.214	-3813.804	9.335	-63.234697
G480-72M	G480-14	179-59-56	213-49-03	10.34	-8.597	-5.759	-108076.811	-3819.563	-0.962	8.271067
G480-14	KO-19	176-26-05	210-15-08	3.06	-2.651	-1.546	-108079.462	-3821.109	-8.267	21.918244
KO-19	KO-18	94-47-17	125-02-25	5.99	-3.441	4.907	-108082.903	-3816.202	-4.907	16.883949

面積（倍横距法）計算書

合計

倍面積	1272.497881
面積	636.24

面積 (倍橫距法) 計算書

地番 = 5-2

器械点	視準点	内角	方向角	距離	緯距	經距	X座標	Y座標	倍橫距	倍面積
G480-40	YA8	33-54-25	74-36-37	0.16	0.043	0.156	-107985.423	-3872.689	0.156	0.006688
YA8	G480-41YA	208-37-56	103-14-33	1.54	-0.355	1.507	-107985.778	-3871.182	1.819	-0.645212
G480-41YA	G480-42YA	212-19-54	135-34-27	10.37	-7.409	7.262	-107993.187	-3863.920	10.588	-78.448617
G480-42YA	G480-43	181-11-48	136-46-15	8.33	-6.074	5.710	-107999.261	-3858.210	23.560	-143.109025
G480-43	G480-43YA	168-12-10	124-58-25	0.08	-0.049	0.070	-107999.310	-3858.140	29.340	-1.446341
G480-43YA	G480-44	180-00-00	124-58-25	15.39	-8.823	12.613	-108008.133	-3845.527	42.023	-370.760673
G480-44	G480-45	180-41-54	125-40-19	5.51	-3.213	4.476	-108011.346	-3841.051	59.112	-189.926856
G480-45	G480-46	194-03-48	139-44-07	0.59	-0.451	0.382	-108011.797	-3840.669	63.970	-28.850470
G480-46	G480-47	209-36-11	169-20-18	0.50	-0.494	0.093	-108012.291	-3840.576	64.445	-31.835830
G480-47	G480-48	224-43-42	214-04-00	9.83	-8.144	-5.507	-108020.435	-3846.083	59.031	-480.748464
G480-48	G480-49	176-36-53	210-40-53	2.01	-1.736	-1.030	-108022.171	-3847.113	52.494	-91.129584
G480-49	G480-01	178-17-04	208-57-57	5.13	-4.493	-2.487	-108026.664	-3849.600	48.977	-220.053661
G480-01	G480-02	165-53-34	194-51-31	1.06	-1.029	-0.273	-108027.693	-3849.873	46.217	-47.557293
G480-02	G480-03	158-31-19	173-22-50	0.40	-0.405	0.047	-108028.098	-3849.826	45.991	-18.626355
G480-03	G480-04	162-02-32	155-25-22	1.17	-1.067	0.488	-108029.165	-3849.338	46.526	-49.643242
G480-04	G480-05	160-55-29	136-20-51	1.83	-1.327	1.266	-108030.492	-3848.072	48.280	-64.067560
G480-05	G480-06	179-21-16	135-42-07	1.27	-0.909	0.887	-108031.401	-3847.185	50.433	-45.843597
G480-06	G480-07	175-31-07	131-13-14	2.02	-1.336	1.525	-108032.737	-3845.660	52.845	-70.600920
G480-07	G480-08	173-40-25	124-53-39	20.07	-11.483	16.464	-108044.220	-3829.196	70.834	-813.386822
G480-08	G480-09	180-54-08	125-47-47	1.75	-1.024	1.420	-108045.244	-3827.776	88.718	-90.847232
G480-09	G480-10	180-07-08	125-54-55	2.25	-1.324	1.828	-108046.568	-3825.948	91.966	-121.762984
G480-10	G480-11	181-09-24	127-04-19	6.00	-3.622	4.794	-108050.190	-3821.154	98.588	-357.085736
G480-11	G480-74M	180-34-40	127-38-59	4.17	-2.549	3.304	-108052.739	-3817.850	106.686	-271.942614
G480-74M	G480-12	180-00-21	127-39-20	9.18	-5.613	7.274	-108058.352	-3810.576	117.264	-658.202832
G480-12	G480-13	209-21-24	157-00-44	3.35	-3.088	1.310	-108061.440	-3809.266	125.848	-388.618624
G480-13	G490-10	56-19-48	33-20-32	4.02	3.359	2.210	-108058.081	-3807.056	129.368	434.547112
G490-10	G490-11	93-56-42	307-17-14	15.21	9.215	-12.102	-108048.866	-3819.158	119.476	1100.971340



面積 (倍横距法) 計算書

器械点	視準点	内角	方向角	距離	緯距	経距	X座標	Y座標	倍横距	倍面積
G490-11	G490-22-	179-59-40	307-16-54	6.15	3.725	-4.893	-108045.141	-3824.051	102.481	381.741725
G490-22-	G490-23	179-14-14	306-31-08	1.20	0.719	-0.971	-108044.422	-3825.022	96.617	69.467623
G490-23	G490-12	178-50-10	305-21-18	4.44	2.574	-3.628	-108041.848	-3828.650	92.018	236.854332
G490-12	G490-13	179-15-55	304-37-13	9.56	5.436	-7.874	-108036.412	-3836.524	80.516	437.684976
G490-13	G490-14	179-53-57	304-31-10	4.84	2.747	-3.994	-108033.665	-3840.518	68.648	188.576056
G490-14	G490-15	182-51-29	307-22-39	4.87	2.961	-3.876	-108030.704	-3844.394	60.778	179.963658
G490-15	G490-16	185-13-12	312-35-51	0.60	0.411	-0.447	-108030.293	-3844.841	56.455	23.203005
G490-16	G490-17	183-47-59	316-23-50	0.60	0.441	-0.420	-108029.852	-3845.261	55.588	24.514308
G490-17	G490-18	184-34-38	320-58-28	0.61	0.475	-0.385	-108029.377	-3845.646	54.783	26.021925
G490-18	G490-24	186-46-59	327-45-27	0.61	0.520	-0.328	-108028.857	-3845.974	54.070	28.116400
G490-24	G490-25	185-58-21	333-43-48	0.60	0.545	-0.269	-108028.312	-3846.243	53.473	29.142785
G490-25	G490-26	188-16-53	342-00-41	0.60	0.579	-0.188	-108027.733	-3846.431	53.016	30.696264
G490-26	G490-27	184-20-22	346-21-03	0.61	0.593	-0.144	-108027.140	-3846.575	52.684	31.241612
G490-27	G490-28	194-53-33	1-14-36	0.59	0.599	0.013	-108026.541	-3846.562	52.553	31.479247
G490-28	G490-29	191-15-54	12-30-30	0.60	0.595	0.132	-108025.946	-3846.430	52.698	31.355310
G490-29	G490-30	184-03-56	16-34-26	0.61	0.588	0.175	-108025.358	-3846.255	53.005	31.166940
G490-30	G490-31	184-20-06	20-54-32	0.60	0.568	0.217	-108024.790	-3846.038	53.397	30.329496
G490-31	G490-32	185-01-19	25-55-51	0.60	0.545	0.265	-108024.245	-3845.773	53.879	29.364055
G490-32	G490-33	182-14-09	28-10-00	0.60	0.536	0.287	-108023.709	-3845.486	54.431	29.175016
G490-33	G490-34	182-56-17	31-06-17	0.62	0.537	0.324	-108023.172	-3845.162	55.042	29.557554
G490-34	G490-35	182-12-43	33-19-00	1.83	1.529	1.005	-108021.643	-3844.157	56.371	86.191259
G490-35	G490-36	180-38-09	33-57-09	12.77	10.594	7.133	-108011.049	-3837.024	64.509	683.408346
G490-36	G490-37	82-59-26	296-56-35	2.10	0.952	-1.873	-108010.097	-3838.897	69.769	66.420088
G490-37	G490-38	185-10-18	302-06-53	1.99	1.062	-1.692	-108009.035	-3840.589	66.204	70.308648
G490-38	G490-39	181-54-39	304-01-32	9.94	5.564	-8.241	-108003.471	-3848.830	56.271	313.091844
G490-39	G490-40	181-41-20	305-42-52	6.28	3.671	-5.106	-107999.800	-3853.936	42.924	157.574004
G490-40	G490-41	181-29-18	307-12-10	1.99	1.207	-1.590	-107998.593	-3855.526	36.228	43.727196
G490-41	G490-42	184-26-42	311-38-52	2.00	1.334	-1.500	-107997.259	-3857.026	33.138	44.206092

面積（倍横距法）計算書

器械点	視準点	内角	方向角	距離	緯距	経距	X座標	Y座標	倍横距	倍面積
G490-42	G490-43-1	183-42-42	315-21-34	8.00	5.694	-5.623	-107991.565	-3862.649	26.015	148.129410
G490-43-1	G490-43-2	181-22-36	316-44-10	10.03	7.308	-6.878	-107984.257	-3869.527	13.514	98.760312
G490-43-2	G490-43-3	202-32-02	339-16-12	1.96	1.839	-0.696	-107982.418	-3870.223	5.940	10.923660
G490-43-3	G480-40	61-26-00	220-42-12	4.02	-3.048	-2.622	-107985.466	-3872.845	2.622	-7.991856
合計									倍面積	514.785886
									面積	257.39

面積 (倍横距法) 計算書

地番 = 5-3 器械点	視準点	内角	方向角	距離	緯距	経距	X座標	Y座標	倍横距	倍面積
KOT154A	248B	90-00-00	209-00-03	1.63	-1.426	-0.790	-107939.471	-3845.657	-0.790	1.127013
248B	246A	177-48-20	206-48-23	11.13	-9.937	-5.021	-107949.408	-3850.677	-6.602	65.599507
246A	244A	183-38-11	210-26-34	4.60	-3.972	-2.334	-107953.380	-3853.012	-13.957	55.437184
244A	242A	185-08-14	215-34-48	5.53	-4.498	-3.218	-107957.878	-3856.229	-19.509	87.741539
242A	240A	183-01-49	218-36-37	0.36	-0.284	-0.227	-107958.162	-3856.456	-22.953	6.527417
240A	238A	180-16-42	218-53-19	10.32	-8.038	-6.483	-107966.200	-3862.940	-29.664	238.445746
238A	236A	177-53-44	216-47-03	5.34	-4.279	-3.199	-107970.479	-3866.139	-39.346	168.352825
236A	234A	179-08-53	215-55-56	9.77	-7.916	-5.737	-107978.395	-3871.876	-48.282	382.183566
234A	232A	179-59-27	215-55-23	2.42	-1.961	-1.421	-107980.356	-3873.297	-55.440	108.731415
232A	230A	182-54-50	218-50-13	2.17	-1.695	-1.364	-107982.051	-3874.661	-58.225	98.682380
230A	228A	181-31-25	220-21-38	3.35	-2.559	-2.175	-107984.610	-3876.836	-61.765	158.063297
228A	226B	181-14-49	221-36-27	5.31	-3.977	-3.532	-107988.587	-3880.368	-67.472	268.349935
226B	224A	183-42-25	225-18-52	10.69	-7.517	-7.600	-107996.104	-3887.968	-78.604	590.873464
224A	222B	182-36-17	227-55-09	2.13	-1.434	-1.588	-107997.538	-3889.556	-87.791	125.854465
222B	220A	182-43-24	230-38-33	2.45	-1.553	-1.894	-107999.091	-3891.450	-91.273	141.785313
220A	218A	183-25-50	234-04-23	6.87	-4.036	-5.569	-108003.127	-3897.019	-98.737	398.464650
218A	216A	175-23-39	229-28-02	1.90	-1.239	-1.449	-108004.366	-3898.468	-105.755	131.002830
216A	214A	183-51-30	233-19-32	1.75	-1.050	-1.410	-108005.416	-3899.878	-108.614	114.080084
214A	212A	177-10-02	230-29-34	2.38	-1.516	-1.838	-108006.932	-3901.716	-111.862	169.535422
212A	210A	175-39-43	226-09-17	2.38	-1.650	-1.718	-108008.582	-3903.434	-115.418	190.450861
210A	208B	176-26-59	222-36-16	1.41	-1.039	-0.956	-108009.621	-3904.390	-118.092	122.694070
208B	206A	175-00-48	217-37-04	3.48	-2.758	-2.125	-108012.379	-3906.515	-121.173	334.203249
206A	204A	178-47-59	216-25-03	0.73	-0.590	-0.435	-108012.969	-3906.951	-123.734	73.001555
204A	202	179-12-45	215-37-48	9.28	-7.543	-5.406	-108020.512	-3912.357	-129.575	977.422787
202	K. 25M	165-55-29	201-33-17	0.83	-0.778	-0.307	-108021.290	-3912.664	-135.289	105.213721
K. 25M	G480-18	99-23-31	120-56-48	7.54	-3.881	6.473	-108025.171	-3906.191	-129.123	501.165008
G480-18	G480-19	45-26-35	346-23-23	4.01	3.899	-0.944	-108021.272	-3907.135	-123.594	-481.891720

## 面積 (倍横距法) 計算書

器械点	視準点	内角	方向角	距離	緯距	經距	X座標	Y座標	倍横距	倍面積
G480-19	G480-20	221-56-43	28-20-06	2.95	2.600	1.402	-108018.672	-3905.733	-123.136	-320.152743
G480-20	G480-21	183-29-27	31-49-33	2.09	1.782	1.106	-108016.890	-3904.627	-120.628	-214.958508
G480-21	G480-22	184-13-19	36-02-52	2.06	1.668	1.214	-108015.222	-3903.413	-118.308	-197.337194
G480-22	G480-23	182-50-38	38-53-30	4.01	3.124	2.520	-108012.098	-3900.893	-114.574	-357.928146
G480-23	G480-24	183-56-20	42-49-50	2.48	1.822	1.689	-108010.276	-3899.204	-110.365	-201.084429
G480-24	G480-25	182-26-50	45-16-40	1.89	1.334	1.347	-108008.942	-3897.857	-107.329	-143.176446
G480-25	G480-26	182-48-20	48-05-00	2.89	1.932	2.152	-108007.010	-3895.705	-103.830	-200.598923
G480-26	G480-27	181-43-26	49-48-26	2.00	1.296	1.534	-108005.714	-3894.171	-100.144	-129.786197
G480-27	G480-28	181-01-23	50-49-49	2.59	1.640	2.013	-108004.074	-3892.158	-96.597	-158.418539
G480-28	G480-29	189-41-44	60-31-33	3.64	1.795	3.176	-108002.279	-3888.982	-91.408	-164.076768
G480-29	G480-35	164-11-49	44-43-22	3.36	2.389	2.366	-107999.890	-3886.616	-85.866	-205.133086
G480-35	G480-36	179-05-24	43-48-46	2.66	1.921	1.843	-107997.969	-3884.773	-81.657	-156.862463
G480-36	G480-37	179-28-48	43-17-34	9.77	7.118	6.706	-107990.851	-3878.067	-73.108	-520.380396
G480-37	G480-38	178-54-02	42-11-36	6.96	5.157	4.675	-107985.694	-3873.392	-61.727	-318.324438
G480-38	G480-39	197-36-12	59-47-48	0.31	0.156	0.268	-107985.538	-3873.124	-56.784	-8.858253
G480-39	G480-40	195-43-59	75-31-47	0.28	0.072	0.279	-107985.466	-3872.845	-56.237	-4.049040
G480-40	G490-43-3	145-10-25	40-42-12	4.02	3.048	2.622	-107982.418	-3870.223	-53.336	-162.567123
G490-43-3	G490-43	172-09-39	32-51-51	5.86	4.930	3.185	-107977.488	-3867.038	-47.529	-234.316344
G490-43	G490-44	184-11-23	37-03-14	9.02	7.205	5.440	-107970.283	-3861.598	-38.904	-280.300944
G490-44	G490-45	185-29-37	42-32-51	8.18	6.026	5.531	-107964.257	-3856.067	-27.933	-168.322271
G490-45	G490-46	183-59-56	46-32-47	1.17	0.811	0.856	-107963.446	-3855.211	-21.546	-17.473539
G490-46	G490-71M	168-37-25	35-10-12	6.88	5.627	3.965	-107957.819	-3851.246	-16.725	-94.109719
G490-71M	G490-47	180-00-08	35-10-20	4.90	4.006	2.823	-107953.813	-3848.423	-9.937	-39.806301
G490-47	G490-48	171-12-42	26-23-02	9.90	8.870	4.400	-107944.943	-3844.023	-2.714	-24.070255
G490-48	G490-49	181-12-07	27-35-09	0.20	0.178	0.093	-107944.765	-3843.930	1.779	0.316721
G490-49	G490-50	214-49-01	62-24-10	0.39	0.184	0.352	-107944.581	-3843.578	2.224	0.409277
G490-50	G500-12	145-50-00	28-14-10	5.09	4.486	2.409	-107940.095	-3841.169	4.985	22.364189
G500-12	KOT154A	90-45-53	299-00-03	4.22	2.049	-3.697	-107938.046	-3844.866	3.697	7.577137

面積（倍横距法）計算書

合計

倍面積	841.672842
面積	420.83

面積 (倍横距法) 計算書

地番 = 5-4 器械点	視準点	内角	方向角	距離	緯距	経距	X座標	Y座標	倍横距	倍面積
G490-50	G490-01	35-16-23	63-30-33	1.72	0.771	1.547	-107943.810	-3842.031	1.547	1.192737
G490-01	G490-02	239-11-54	122-42-27	10.19	-5.506	8.574	-107949.316	-3833.457	11.668	-64.244008
G490-02	G490-70M	182-11-54	124-54-21	18.13	-10.375	14.869	-107959.691	-3818.588	35.111	-364.276625
G490-70M	G490-03	179-59-50	124-54-11	1.58	-0.907	1.300	-107960.598	-3817.288	51.280	-46.510960
G490-03	G490-04	190-11-26	135-05-37	3.02	-2.143	2.136	-107962.741	-3815.152	54.716	-117.256388
G490-04	G500-03	79-04-49	34-10-26	3.54	2.934	1.992	-107959.807	-3813.160	58.844	172.648296
G500-03	G500-51M	90-42-09	304-52-35	9.90	5.661	-8.122	-107954.146	-3821.282	52.714	298.413954
G500-51M	G500-04	179-59-46	304-52-21	12.83	7.339	-10.531	-107946.807	-3831.813	34.061	249.973679
G500-04	G500-05	177-46-38	302-38-59	4.91	2.654	-4.142	-107944.153	-3835.955	19.388	51.455752
G500-05	G500-06	180-32-59	303-11-58	1.23	0.674	-1.030	-107943.479	-3836.985	14.216	9.581584
G500-06	G500-07	182-28-27	305-40-25	1.22	0.715	-0.996	-107942.764	-3837.981	12.190	8.715850
G500-07	G500-08	181-26-48	307-07-13	1.83	1.105	-1.460	-107941.659	-3839.441	9.734	10.756070
G500-08	G500-09	181-21-49	308-29-02	0.61	0.380	-0.478	-107941.279	-3839.919	7.796	2.962480
G500-09	G500-10	182-16-12	310-45-14	0.61	0.399	-0.463	-107940.880	-3840.382	6.855	2.735145
G500-10	G500-11	183-22-37	314-07-51	0.60	0.422	-0.435	-107940.458	-3840.817	5.957	2.513854
G500-11	G500-12	181-45-02	315-52-53	0.50	0.363	-0.352	-107940.095	-3841.169	5.170	1.876710
G500-12	G490-50	72-21-17	208-14-10	5.09	-4.486	-2.409	-107944.581	-3843.578	2.409	-10.806774
合計									倍面積	209.731356
									面積	104.86

面積 (倍横距法) 計算書

地番 = 5-5 器械点	視準点	内角	方向角	距離	緯距	経距	X座標	Y座標	倍横距	倍面積
KOT156	G510-13	89-56-59	303-47-59	2.84	1.584	-2.366	-107989.787	-3764.803	-2.366	-3.746640
G510-13	G510-13R	180-00-00	303-47-59	12.45	6.926	-10.346	-107982.861	-3775.149	-15.077	-104.426549
G510-13R	G510-22M	179-59-53	303-47-52	23.01	12.802	-19.125	-107970.059	-3794.274	-44.548	-570.309498
G510-22M	G510-01	180-00-03	303-47-55	12.58	7.000	-10.457	-107963.059	-3804.731	-74.130	-518.913282
G510-01	KOT155	180-00-00	303-47-55	8.79	4.893	-7.309	-107958.166	-3812.040	-91.897	-449.654149
KOT155	G500-03	90-30-12	214-18-07	1.98	-1.641	-1.120	-107959.807	-3813.160	-100.326	164.637473
G500-03	G490-04	179-52-19	214-10-26	3.54	-2.934	-1.992	-107962.741	-3815.152	-103.437	303.485533
G490-04	G490-05	93-46-24	127-56-50	6.17	-3.800	4.873	-107966.541	-3810.279	-100.556	382.114581
G490-05	G490-5-1	175-54-47	123-51-37	9.71	-5.410	8.063	-107971.951	-3802.216	-87.620	474.026736
G490-5-1	G490-5A	179-56-18	123-47-55	22.75	-12.658	18.910	-107984.609	-3783.306	-60.647	767.702418
G490-5A	G490-06	180-00-00	123-47-55	18.25	-10.156	15.171	-107994.765	-3768.135	-26.566	269.797742
G490-06	G490-07	224-48-56	168-36-51	4.00	-3.923	0.790	-107998.688	-3767.345	-10.605	41.605254
G490-07	KOT156	45-14-09	33-51-00	8.81	7.317	4.908	-107991.371	-3762.437	-4.908	-35.911310
合計									倍面積	720.408309
									面積	360.20

面積 (倍横距法) 計算書

地番 = 5-6 器械点	視準点	内角	方向角	距離	緯距	経距	X座標	Y座標	倍横距	倍面積
G490-19	G490-11	87-28-02	213-53-50	20.48	-17.004	-11.425	-108048.866	-3819.158	-11.425	194.270700
G490-11	G490-10	93-23-24	127-17-14	15.21	-9.215	12.102	-108058.081	-3807.056	-10.748	99.042820
G490-10	G490-09	86-30-12	33-47-26	20.71	17.216	11.521	-108040.865	-3795.535	12.875	221.656000
G490-09	G490-19	92-38-22	306-25-48	15.16	9.003	-12.198	-108031.862	-3807.733	12.198	109.818594
合計									倍面積	624.788114
									面積	312.39



面積 (倍横距法) 計算書

地番 = 5-7 器械点	視準点	内角	方向角	距離	緯距	経距	X座標	Y座標	倍横距	倍面積
G490-20	G490-12	87-46-15	214-37-08	20.55	-16.912	-11.675	-108041.848	-3828.650	-11.675	197.447600
G490-12	G490-23	90-44-10	125-21-18	4.44	-2.574	3.628	-108044.422	-3825.022	-19.722	50.764428
G490-23	G490-22-	181-09-50	126-31-08	1.20	-0.719	0.971	-108045.141	-3824.051	-15.123	10.873437
G490-22-	G490-11	180-45-46	127-16-54	6.15	-3.725	4.893	-108048.866	-3819.158	-9.259	34.489775
G490-11	G490-19	86-36-56	33-53-50	20.48	17.004	11.425	-108031.862	-3807.733	7.059	120.031236
G490-19	G490-20	92-57-03	306-50-53	11.54	6.926	-9.242	-108024.936	-3816.975	9.242	64.010092
合計									倍面積	477.616568
									面積	238.80

面積 (倍横距法) 計算書

地番 = 5-8 器械点	視準点	内角	方向角	距離	緯距	経距	X座標	Y座標	倍横距	倍面積
G490-22	G490-13	87-54-44	212-49-50	21.13	-17.760	-11.459	-108036.412	-3836.524	-11.459	203.511840
G490-13	G490-12	91-47-23	124-37-13	9.56	-5.436	7.874	-108041.848	-3828.650	-15.044	81.779184
G490-12	G490-20	89-59-55	34-37-08	20.55	16.912	11.675	-108024.936	-3816.975	4.505	76.188560
G490-20	G490-21	95-02-49	309-39-57	6.30	4.025	-4.854	-108020.911	-3821.829	11.326	45.587150
G490-21	G490-22	175-15-09	304-55-06	3.94	2.259	-3.236	-108018.652	-3825.065	3.236	7.310124
合計									倍面積	414.376858
									面積	207.18

面積 (倍横距法) 計算書

地番 = 5-9 器械点	視準点	内角	方向角	距離	緯距	経距	X座標	Y座標	倍横距	倍面積
G490-36	G490-35	91-30-22	213-57-09	12.77	-10.594	-7.133	-108021.643	-3844.157	-7.133	75.567002
G490-35	G490-34	179-21-51	213-19-00	1.83	-1.529	-1.005	-108023.172	-3845.162	-15.271	23.349359
G490-34	G490-33	177-47-17	211-06-17	0.62	-0.537	-0.324	-108023.709	-3845.486	-16.600	8.914200
G490-33	G490-32	177-03-43	208-10-00	0.60	-0.536	-0.287	-108024.245	-3845.773	-17.211	9.225096
G490-32	G490-31	177-45-51	205-55-51	0.60	-0.545	-0.265	-108024.790	-3846.038	-17.763	9.680835
G490-31	G490-30	174-58-41	200-54-32	0.60	-0.568	-0.217	-108025.358	-3846.255	-18.245	10.363160
G490-30	G490-29	175-39-54	196-34-26	0.61	-0.588	-0.175	-108025.946	-3846.430	-18.637	10.958556
G490-29	G490-28	175-56-04	192-30-30	0.60	-0.595	-0.132	-108026.541	-3846.562	-18.944	11.271680
G490-28	G490-27	168-44-06	181-14-36	0.59	-0.599	-0.013	-108027.140	-3846.575	-19.089	11.434311
G490-27	G490-26	165-06-27	166-21-03	0.61	-0.593	0.144	-108027.733	-3846.431	-18.958	11.242094
G490-26	G490-25	175-39-38	162-00-41	0.60	-0.579	0.188	-108028.312	-3846.243	-18.626	10.784454
G490-25	G490-24	171-43-07	153-43-48	0.60	-0.545	0.269	-108028.857	-3845.974	-18.169	9.902105
G490-24	G490-18	174-01-39	147-45-27	0.61	-0.520	0.328	-108029.377	-3845.646	-17.572	9.137440
G490-18	G490-17	173-13-01	140-58-28	0.61	-0.475	0.385	-108029.852	-3845.261	-16.859	8.008025
G490-17	G490-16	175-25-22	136-23-50	0.60	-0.441	0.420	-108030.293	-3844.841	-16.054	7.079814
G490-16	G490-15	176-12-01	132-35-51	0.60	-0.411	0.447	-108030.704	-3844.394	-15.187	6.241857
G490-15	G490-14	174-46-48	127-22-39	4.87	-2.961	3.876	-108033.665	-3840.518	-10.864	32.168304
G490-14	G490-13	177-08-31	124-31-10	4.84	-2.747	3.994	-108036.412	-3836.524	-2.994	8.224518
G490-13	G490-22	88-18-40	32-49-50	21.13	17.760	11.459	-108018.652	-3825.065	12.459	221.271840
G490-22	G490-36	89-36-57	302-26-47	14.17	7.603	-11.959	-108011.049	-3837.024	11.959	90.924277
合計									倍面積	585.748927
									面積	292.87

面積 (倍横距法) 計算書

地番 = 5-10 器械点	視準点	内角	方向角	距離	緯距	経距	X座標	Y座標	倍横距	倍面積
G490-60	G490-59	99-58-55	214-15-01	1.64	-1.360	-0.926	-107978.311	-3831.557	-0.926	1.259360
G490-59	G490-39	180-13-13	214-28-14	30.51	-25.160	-17.273	-108003.471	-3848.830	-19.125	481.185000
G490-39	G490-38	89-33-18	124-01-32	9.94	-5.564	8.241	-108009.035	-3840.589	-28.157	156.665548
G490-38	G490-37	178-05-21	122-06-53	1.99	-1.062	1.692	-108010.097	-3838.897	-18.224	19.353888
G490-37	G490-36	174-49-42	116-56-35	2.10	-0.952	1.873	-108011.049	-3837.024	-14.659	13.955368
G490-36	G490-22	185-30-12	122-26-47	14.17	-7.603	11.959	-108018.652	-3825.065	-0.827	6.287681
G490-22	G490-21	182-28-19	124-55-06	3.94	-2.259	3.236	-108020.911	-3821.829	14.368	-32.457312
G490-21	G490-56	92-56-50	37-51-56	2.12	1.681	1.307	-108019.230	-3820.522	18.911	31.789391
G490-56	G490-55	182-53-04	40-45-00	12.44	9.426	8.122	-108009.804	-3812.400	28.340	267.132840
G490-55	G490-53A	182-29-57	43-14-57	3.53	2.573	2.420	-108007.231	-3809.980	38.882	100.033028
G490-53A	G490-53	180-00-00	43-14-57	8.71	6.345	5.969	-108000.886	-3804.011	47.271	299.948191
G490-53	G490-52	197-35-23	60-50-20	0.36	0.178	0.319	-108000.708	-3803.692	53.559	9.533502
G490-52	G490-57A	69-57-17	310-47-37	9.68	6.330	-7.335	-107994.378	-3811.027	46.543	294.617190
G490-57A	G490-65A	193-34-24	324-22-01	7.06	5.738	-4.113	-107988.640	-3815.140	35.095	201.375110
G490-65A	G490-64A	186-35-03	330-57-04	1.94	1.696	-0.942	-107986.944	-3816.082	30.040	50.947840
G490-64A	G490-63L	157-08-20	308-05-24	11.98	7.393	-9.432	-107979.551	-3825.514	19.666	145.390738
G490-63L	G490-62L	188-34-19	316-39-43	0.36	0.266	-0.251	-107979.285	-3825.765	9.983	2.655478
G490-62L	G490-61L	166-20-51	303-00-34	0.84	0.458	-0.705	-107978.827	-3826.470	9.027	4.134366
G490-61L	G490-60	171-15-32	294-16-06	4.56	1.876	-4.161	-107976.951	-3830.631	4.161	7.806036
合計									倍面積	2061.613243
									面積	1030.80

面積 (倍横距法) 計算書

地番 = 5-11 器械点	視準点	内角	方向角	距離	緯距	経距	X座標	Y座標	倍横距	倍面積
G490-46	G490-45	104-39-39	226-32-47	1.17	-0.811	-0.856	-107964.257	-3856.067	-0.856	0.694216
G490-45	G490-44	176-00-04	222-32-51	8.18	-6.026	-5.531	-107970.283	-3861.598	-7.243	43.646318
G490-44	G490-43	174-30-23	217-03-14	9.02	-7.205	-5.440	-107977.488	-3867.038	-18.214	131.231870
G490-43	G490-43-3	175-48-37	212-51-51	5.86	-4.930	-3.185	-107982.418	-3870.223	-26.839	132.316270
G490-43-3	G490-43-2	126-24-21	159-16-12	1.96	-1.839	0.696	-107984.257	-3869.527	-29.328	53.934192
G490-43-2	G490-43-1	157-27-58	136-44-10	10.03	-7.308	6.878	-107991.565	-3862.649	-21.754	158.978232
G490-43-1	G490-42	178-37-24	135-21-34	8.00	-5.694	5.623	-107997.259	-3857.026	-9.253	52.686582
G490-42	G490-41	176-17-18	131-38-52	2.00	-1.334	1.500	-107998.593	-3855.526	-2.130	2.841420
G490-41	G490-40	175-33-18	127-12-10	1.99	-1.207	1.590	-107999.800	-3853.936	0.960	-1.158720
G490-40	G490-39	178-30-42	125-42-52	6.28	-3.671	5.106	-108003.471	-3848.830	7.656	-28.105176
G490-39	G490-59	88-45-22	34-28-14	30.51	25.160	17.273	-107978.311	-3831.557	30.035	755.680600
G490-59	G490-58	88-14-58	302-43-12	8.74	4.728	-7.359	-107973.583	-3838.916	39.949	188.878872
G490-58	G490-46	179-09-56	301-53-08	19.19	10.137	-16.295	-107963.446	-3855.211	16.295	165.182415
合計									倍面積	1656.807091
									面積	828.40

面積 (倍横距法) 計算書

地番 = 5-12

器械点	視準点	内角	方向角	距離	緯距	経距	X座標	Y座標	倍横距	倍面積
G490-46	G490-58	86-42-56	121-53-08	19.19	-10.137	16.295	-107973.583	-3838.916	16.295	-165.182415
G490-58	G490-59	180-50-04	122-43-12	8.74	-4.728	7.359	-107978.311	-3831.557	39.949	-188.878872
G490-59	G490-60	91-31-49	34-15-01	1.64	1.360	0.926	-107976.951	-3830.631	48.234	65.598240
G490-60	G490-72M	180-39-06	34-54-07	5.36	4.399	3.069	-107972.552	-3827.562	52.229	229.755371
G490-72M	G490-71M	86-58-57	301-53-04	27.89	14.733	-23.684	-107957.819	-3851.246	31.614	465.769062
G490-71M	G490-46	93-17-08	215-10-12	6.88	-5.627	-3.965	-107963.446	-3855.211	3.965	-22.311055
合計									倍面積	384.750331
									面積	192.37

面積 (倍横距法) 計算書

地番 = 5-13 器械点	視準点	内角	方向角	距離	緯距	経距	X座標	Y座標	倍横距	倍面積
G490-71M	G490-72M	86-42-44	121-53-04	27.89	-14.733	23.684	-107972.552	-3827.562	23.684	-348.936372
G490-72M	G490-70M	93-01-18	34-54-22	15.68	12.861	8.974	-107959.691	-3818.588	56.342	724.614462
G490-70M	G490-02	89-59-59	304-54-21	18.13	10.375	-14.869	-107949.316	-3833.457	50.447	523.387625
G490-02	G490-01	177-48-06	302-42-27	10.19	5.506	-8.574	-107943.810	-3842.031	27.004	148.684024
G490-01	G490-50	120-48-06	243-30-33	1.72	-0.771	-1.547	-107944.581	-3843.578	16.883	-13.016793
G490-50	G490-49	178-53-37	242-24-10	0.39	-0.184	-0.352	-107944.765	-3843.930	14.984	-2.757056
G490-49	G490-48	145-10-59	207-35-09	0.20	-0.178	-0.093	-107944.943	-3844.023	14.539	-2.587942
G490-48	G490-47	178-47-53	206-23-02	9.90	-8.870	-4.400	-107953.813	-3848.423	10.046	-89.108020
G490-47	G490-71M	188-47-18	215-10-20	4.90	-4.006	-2.823	-107957.819	-3851.246	2.823	-11.308938
合計									倍面積	928.970990
									面積	464.48

面積 (倍横距法) 計算書

地番 = 5-14 器械点	視準点	内角	方向角	距離	緯距	経距	X座標	Y座標	倍横距	倍面積
G490-60	G490-61L	79-21-59	114-16-06	4.56	-1.876	4.161	-107978.827	-3826.470	4.161	-7.806036
G490-61L	G490-62L	188-44-28	123-00-34	0.84	-0.458	0.705	-107979.285	-3825.765	9.027	-4.134366
G490-62L	G490-63L	193-39-09	136-39-43	0.36	-0.266	0.251	-107979.551	-3825.514	9.983	-2.655478
G490-63L	G490-64A	171-25-41	128-05-24	11.98	-7.393	9.432	-107986.944	-3816.082	19.666	-145.390738
G490-64A	G490-65A	202-51-40	150-57-04	1.94	-1.696	0.942	-107988.640	-3815.140	30.040	-50.947840
G490-65A	G490-5-1	66-48-11	37-45-15	21.10	16.689	12.924	-107971.951	-3802.216	43.906	732.747234
G490-5-1	G490-05	86-06-22	303-51-37	9.71	5.410	-8.063	-107966.541	-3810.279	48.767	263.829470
G490-05	G490-04	184-05-13	307-56-50	6.17	3.800	-4.873	-107962.741	-3815.152	35.831	136.157800
G490-04	G490-03	187-08-47	315-05-37	3.02	2.143	-2.136	-107960.598	-3817.288	28.822	61.765546
G490-03	G490-70M	169-48-34	304-54-11	1.58	0.907	-1.300	-107959.691	-3818.588	25.386	23.025102
G490-70M	G490-72M	90-00-11	214-54-22	15.68	-12.861	-8.974	-107972.552	-3827.562	15.112	-194.355432
G490-72M	G490-60	179-59-45	214-54-07	5.36	-4.399	-3.069	-107976.951	-3830.631	3.069	-13.500531
合計									倍面積	798.734731
									面積	399.36



面積 (倍横距法) 計算書

地番 = 5-15 器械点	視準点	内角	方向角	距離	緯距	経距	X座標	Y座標	倍横距	倍面積
G490-5A	G490-5-1	90-00-00	303-47-55	22.75	12.658	-18.910	-107971.951	-3802.216	-18.910	-239.370693
G490-5-1	G490-65A	93-57-20	217-45-15	21.10	-16.689	-12.924	-107988.640	-3815.140	-50.744	846.865752
G490-65A	G490-57A	106-36-46	144-22-01	7.06	-5.738	4.113	-107994.378	-3811.027	-59.555	341.726293
G490-57A	G490-52	166-25-36	130-47-37	9.68	-6.330	7.335	-108000.708	-3803.692	-48.107	304.516982
G490-52	G490-51	169-19-37	120-07-14	2.45	-1.234	2.127	-108001.942	-3801.565	-38.645	47.687866
G490-51	G490-51A	185-09-58	125-17-12	5.53	-3.196	4.517	-108005.138	-3797.048	-32.001	102.290156
G490-51A	G490-5A	88-30-43	33-47-55	24.70	20.529	13.742	-107984.609	-3783.306	-13.742	-282.114357
合計									倍面積	1121.601999
									面積	560.80

面積（倍横距法）計算書

地番 = 5-16

器械点	視準点	内角	方向角	距離	緯距	経距	X座標	Y座標	倍横距	倍面積
G490-51A	G490-08	91-29-17	125-17-12	21.12	-12.204	17.244	-108017.342	-3779.804	17.244	-210.441161
G490-08	G490-07	88-27-08	33-44-20	22.43	18.654	12.459	-107998.688	-3767.345	46.948	875.758811
G490-07	G490-06	134-52-31	348-36-51	4.00	3.923	-0.790	-107994.765	-3768.135	58.617	229.952560
G490-06	G490-5A	135-11-04	303-47-55	18.25	10.156	-15.171	-107984.609	-3783.306	42.655	433.190485
G490-5A	G490-51A	90-00-00	213-47-55	24.70	-20.529	-13.742	-108005.138	-3797.048	13.742	-282.114357
合計									倍面積	1046.346338
									面積	523.17

面積 (倍横距法) 計算書

地番 = 5-17  
器械点

器械点	視準点	内角	方向角	距離	緯距	經距	X座標	Y座標	倍横距	倍面積
G490-08A	G490-08	88-29-09	33-46-21	9.18	7.632	5.104	-108017.342	-3779.804	5.104	38.955853
G490-08	G490-51A	91-30-51	305-17-12	21.12	12.204	-17.244	-108005.138	-3797.048	-7.036	-85.865143
G490-51A	G490-51	180-00-00	305-17-12	5.53	3.196	-4.517	-108001.942	-3801.565	-28.797	-92.048341
G490-51	G490-52	174-50-02	300-07-14	2.45	1.234	-2.127	-108000.708	-3803.692	-35.441	-43.733976
G490-52	G490-53	120-43-06	240-50-20	0.36	-0.178	-0.319	-108000.886	-3804.011	-37.887	6.743855
G490-53	G490-53A	162-24-37	223-14-57	8.71	-6.345	-5.969	-108007.231	-3809.980	-44.175	280.300625
G490-53A	G490-08A	82-02-15	125-17-12	30.71	-17.743	25.072	-108024.974	-3784.908	-25.072	444.849127
合計									倍面積	549.202000
									面積	274.60

面積（倍横距法）計算書

地番 = 5-18 器械点	視準点	内角	方向角	距離	緯距	経距	X座標	Y座標	倍横距	倍面積
G490-53A	G490-55	97-57-45	223-14-57	3.53	-2.573	-2.420	-108009.804	-3812.400	-2.420	6.226296
G490-55	G490-56	177-30-03	220-45-00	12.44	-9.426	-8.122	-108019.230	-3820.522	-12.962	122.182006
G490-56	G490-21	177-06-56	217-51-56	2.12	-1.681	-1.307	-108020.911	-3821.829	-22.391	37.639662
G490-21	G490-20	91-48-01	129-39-57	6.30	-4.025	4.854	-108024.936	-3816.975	-18.844	75.848037
G490-20	G490-19	177-10-56	126-50-53	11.54	-6.926	9.242	-108031.862	-3807.733	-4.748	32.886260
G490-19	G490-09	179-34-55	126-25-48	15.16	-9.003	12.198	-108040.865	-3795.535	16.692	-150.275980
G490-09	G490-08A	87-20-33	33-46-21	19.11	15.891	10.627	-108024.974	-3784.908	39.517	627.948303
G490-08A	G490-53A	91-30-51	305-17-12	30.71	17.743	-25.072	-108007.231	-3809.980	25.072	444.849127
合計									倍面積	1197.303711
									面積	598.65