



野村八丁目字中円前 (旧650街区)

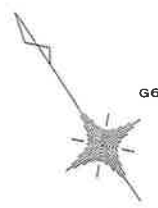

S=1:500

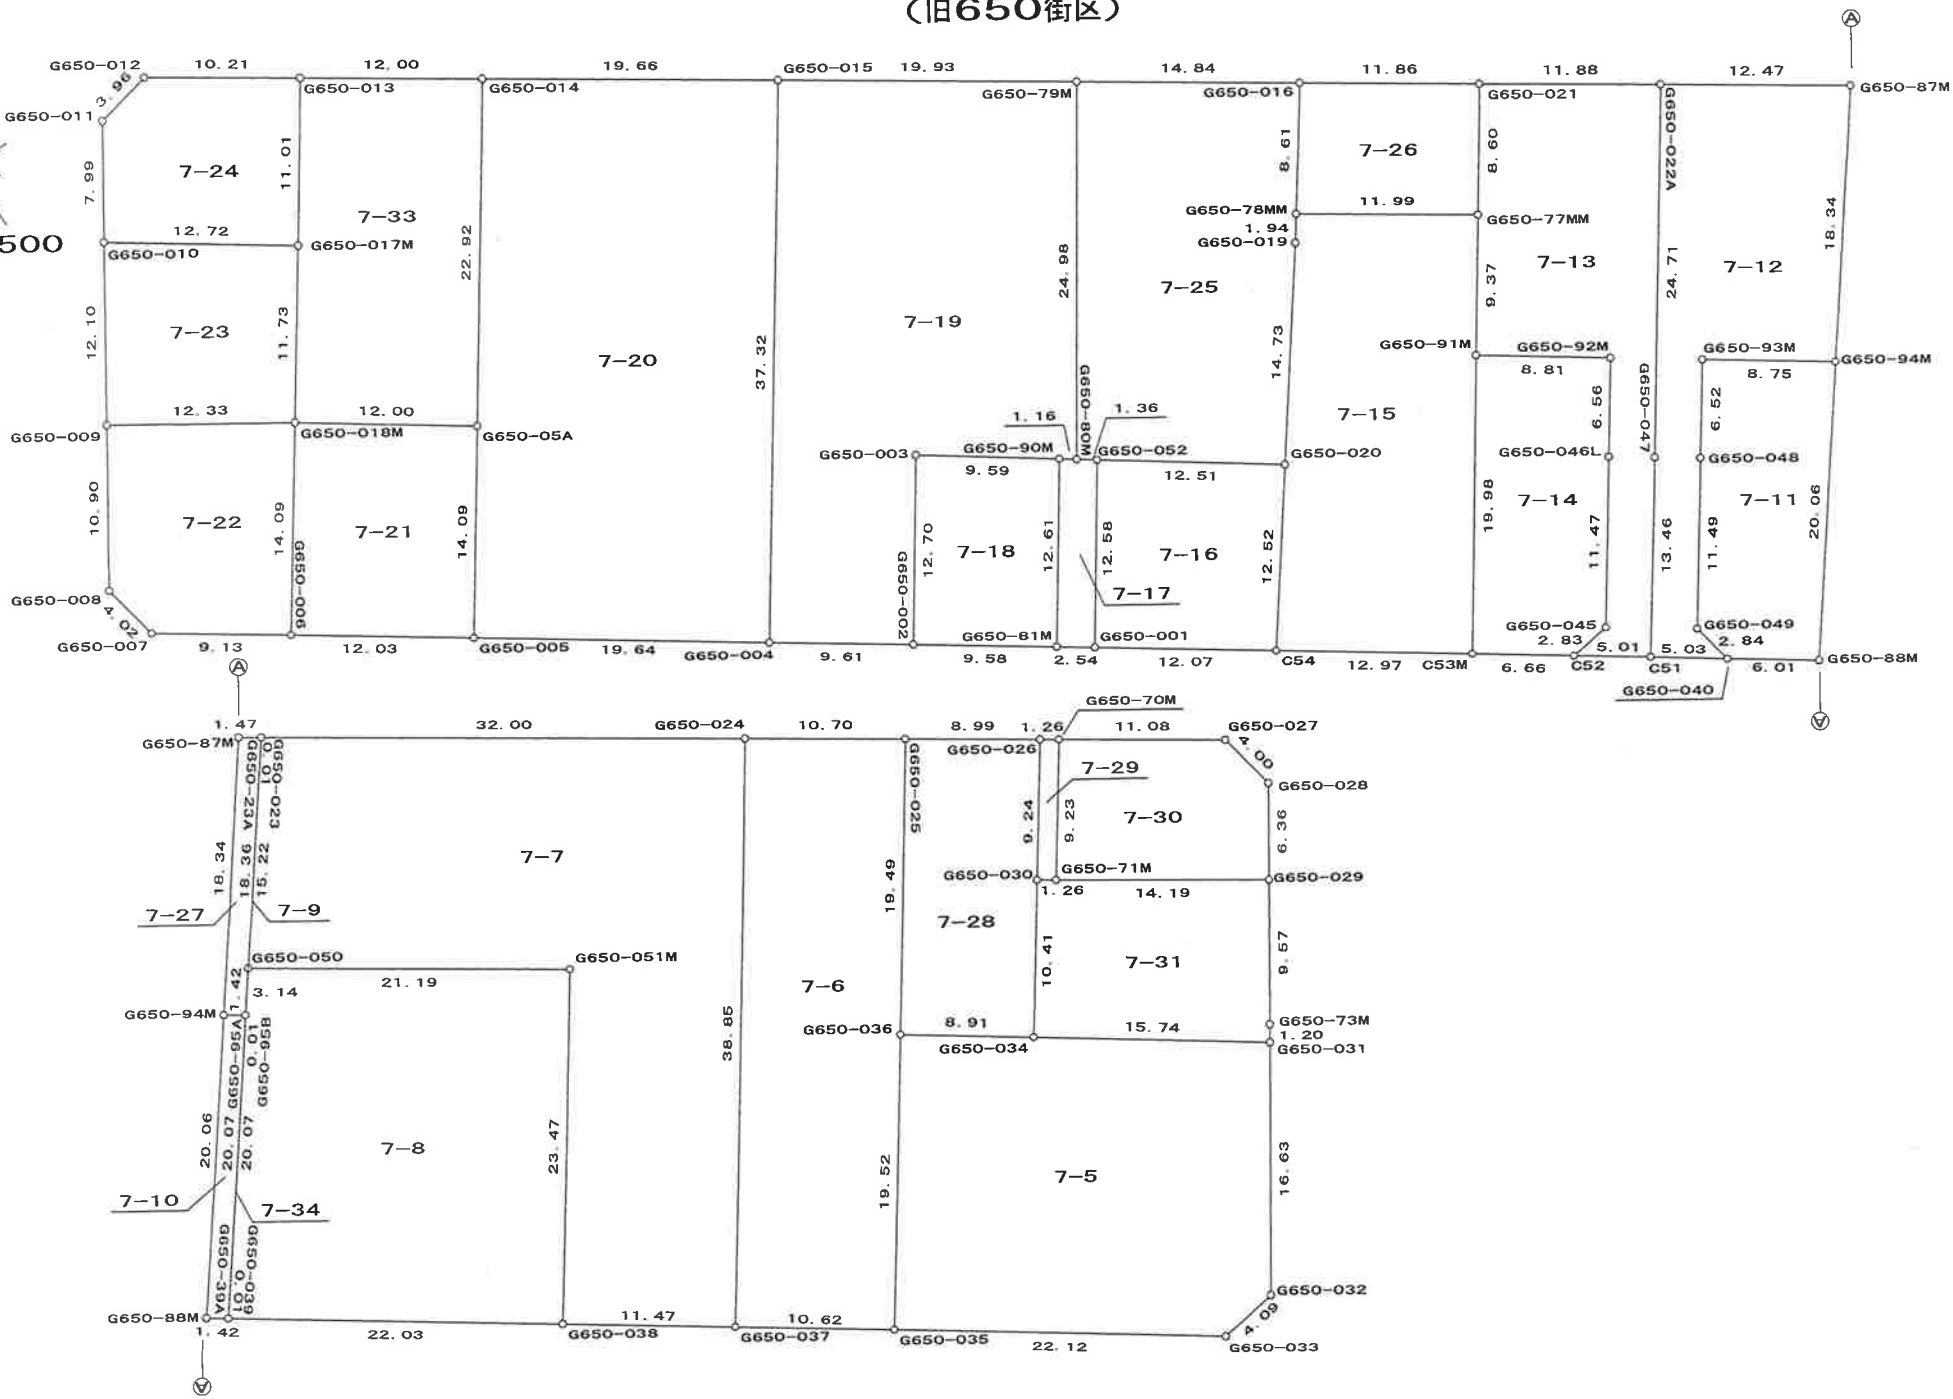

面積 (倍横距法) 計算書

地番 = 7-1

器械点	視準点	内角	方向角	距離	緯距	経距	X座標	Y座標	倍横距	倍面積
KOT168	CH9	101-12-34	134-28-52	1.91	-1.344	1.369	-107856.311	-3762.097	1.369	-1.840281
CH9	CH8	170-27-25	124-56-17	70.90	-40.604	58.123	-107896.916	-3703.975	60.861	-2471.209073
CH8	KOT165	180-00-28	124-56-45	9.79	-5.608	8.025	-107902.524	-3695.949	127.009	-712.274999
KOT165	CH7	180-00-00	124-56-45	3.71	-2.128	3.045	-107904.652	-3692.904	138.079	-293.801577
CH7	CH6	179-57-27	124-54-12	93.61	-53.568	76.779	-107958.220	-3616.125	217.903	-11672.710392
CH6	KO-108	179-59-06	124-53-18	3.77	-2.161	3.099	-107960.381	-3613.027	297.781	-643.452834
KO-108	KO-30	88-56-51	33-50-09	5.00	4.154	2.785	-107956.227	-3610.242	303.664	1261.386233
KO-30	11K27	91-03-09	304-53-18	3.68	2.108	-3.023	-107954.119	-3613.265	303.426	639.594351
11K27	11K26	180-00-54	304-54-12	93.61	53.567	-76.777	-107900.552	-3690.042	223.626	11978.956404
11K26	11K19	180-02-33	304-56-45	13.50	7.735	-11.069	-107892.817	-3701.111	135.780	1050.255768
11K19	C312	179-59-32	304-56-17	70.48	40.366	-57.781	-107852.451	-3758.892	66.930	2701.666319
C312	KOT167	189-32-35	314-28-52	2.49	1.746	-1.778	-107850.705	-3760.670	7.371	12.870937
KOT167	KOT168	78-47-26	213-16-18	5.09	-4.262	-2.796	-107854.967	-3763.466	2.796	-11.917369
合計									倍面積	1837.523487
									面積	918.76

面積 (倍横距法) 計算書

地番 = 7-2 器械点	視準点	内角	方向角	距離	緯距	経距	X座標	Y座標	倍横距	倍面積
KOT167	C312	101-12-34	134-28-52	2.49	-1.746	1.778	-107852.451	-3758.892	1.778	-3.104900
C312	11K19	170-27-25	124-56-17	70.48	-40.366	57.781	-107892.817	-3701.111	61.337	-2475.909603
11K19	11K26	180-00-28	124-56-45	13.50	-7.735	11.069	-107900.552	-3690.042	130.187	-1006.995512
11K26	11K27	179-57-27	124-54-12	93.61	-53.567	76.777	-107954.119	-3613.265	218.033	-11679.367251
11K27	KO-30	179-59-06	124-53-18	3.68	-2.108	3.023	-107956.227	-3610.242	297.833	-627.805238
KO-30	G650-032	88-56-51	33-50-09	8.76	7.280	4.880	-107948.947	-3605.362	305.736	2225.729752
G650-032	G650-033	47-13-35	261-03-44	4.09	-0.636	-4.044	-107949.583	-3609.406	306.572	-194.979715
G650-033	G650-035	223-54-20	304-58-04	22.12	12.681	-18.132	-107936.902	-3627.538	284.396	3606.424147
G650-035	G650-037	179-57-19	304-55-23	10.62	6.080	-8.708	-107930.822	-3636.246	257.556	1565.939747
G650-037	G650-038	179-59-27	304-54-50	11.47	6.570	-9.413	-107924.252	-3645.659	239.435	1573.087158
G650-038	G650-039	179-57-50	304-52-40	22.03	12.601	-18.078	-107911.651	-3663.737	211.944	2670.704824
G650-039	G650-39A	180-06-38	304-59-18	0.01	0.006	-0.008	-107911.645	-3663.745	193.858	1.111599
G650-39A	G650-88M	180-00-01	304-59-19	1.42	0.815	-1.165	-107910.830	-3664.910	192.685	157.089255
G650-88M	G650-040	179-51-10	304-50-29	6.01	3.438	-4.939	-107907.392	-3669.849	186.581	641.465063
G650-040	C51	180-19-57	305-10-26	5.03	2.900	-4.115	-107904.492	-3673.964	177.527	514.827950
C51	C52	179-44-59	304-55-25	5.01	2.869	-4.109	-107901.623	-3678.073	169.303	485.729961
C52	C53M	180-04-57	305-00-22	6.66	3.824	-5.460	-107897.799	-3683.533	159.734	610.822355
C53M	C54	179-51-19	304-51-41	12.97	7.414	-10.643	-107890.385	-3694.176	143.631	1064.879340
C54	G650-001	180-02-55	304-54-36	12.07	6.911	-9.903	-107883.474	-3704.079	123.085	850.639602
G650-001	G650-81M	179-55-04	304-49-40	2.54	1.452	-2.087	-107882.022	-3706.166	111.095	161.309765
G650-81M	G650-002	179-59-55	304-49-35	9.58	5.471	-7.864	-107876.551	-3714.030	101.144	553.358164
G650-002	G650-004	179-52-47	304-42-22	9.61	5.477	-7.908	-107871.074	-3721.938	85.372	467.581783
G650-004	G650-005	180-13-39	304-56-01	19.64	11.247	-16.102	-107859.827	-3738.040	61.362	690.137058
G650-005	G650-006	180-02-14	304-58-15	12.03	6.898	-9.862	-107852.929	-3747.902	35.398	244.174572
G650-006	G650-007	179-45-42	304-43-57	9.13	5.203	-7.505	-107847.726	-3755.407	18.031	93.814666
G650-007	KOT166	190-01-46	314-45-43	2.82	1.987	-2.004	-107845.739	-3757.411	8.522	16.936547
KOT166	KOT167	78-30-35	213-16-18	5.94	-4.967	-3.259	-107850.705	-3760.670	3.259	-16.185792

面積（倍横距法）計算書

合計

倍面積	2191.415297
面積	1095.70

面積 (倍横距法) 計算書

地番 = 7-3

器械点	視準点	内角	方向角	距離	緯距	経距	X座標	Y座標	倍横距	倍面積
G650-007	G650-008	35-05-23	349-51-06	4.02	3.961	-0.709	-107843.765	-3756.116	-0.709	-2.808349
G650-008	KOT166	43-25-12	213-16-18	2.36	-1.974	-1.295	-107845.739	-3757.411	-2.713	5.354332
KOT166	G650-007	101-29-25	134-45-43	2.82	-1.987	2.004	-107847.726	-3755.407	-2.004	3.982802
合計									倍面積	6.528785
									面積	3.26

面積 (倍横距法) 計算書

地番 = 7-4 器械点	視準点	内角	方向角	距離	緯距	経距	X座標	Y座標	倍横距	倍面積
G650-011	G650-012	44-59-53	78-22-00	3.96	0.799	3.881	-107817.026	-3735.247	3.881	3.100919
G650-012	G650-013	225-39-51	124-01-51	10.21	-5.717	8.466	-107822.743	-3726.781	16.228	-92.775476
G650-013	G650-014	180-04-44	124-06-35	12.00	-6.731	9.938	-107829.474	-3716.843	34.632	-233.107992
G650-014	G650-015	179-55-40	124-02-15	19.66	-11.008	16.297	-107840.482	-3700.546	60.867	-670.023936
G650-015	G650-79M	180-01-09	124-03-24	19.93	-11.164	16.516	-107851.646	-3684.030	93.680	-1045.843520
G650-79M	G650-016	179-59-55	124-03-19	14.84	-8.311	12.296	-107859.957	-3671.734	122.492	-1018.031012
G650-016	G650-021	179-57-51	124-01-10	11.86	-6.640	9.837	-107866.597	-3661.897	144.625	-960.310000
G650-021	G650-022A	179-56-22	123-57-32	11.88	-6.637	9.855	-107873.234	-3652.042	164.317	-1090.571929
G650-022A	G650-87M	180-04-53	124-02-25	12.47	-6.985	10.340	-107880.219	-3641.702	184.512	-1288.816320
G650-87M	G650-23A	180-01-09	124-03-34	1.47	-0.826	1.222	-107881.045	-3640.480	196.074	-161.976638
G650-23A	G650-023	179-58-05	124-01-39	0.01	-0.006	0.008	-107881.051	-3640.472	197.304	-1.105003
G650-023	G650-024	180-03-27	124-05-06	32.00	-17.938	26.510	-107898.989	-3613.962	223.822	-4014.991564
G650-024	G650-025	179-59-17	124-04-23	10.70	-5.996	8.865	-107904.985	-3605.097	259.197	-1554.145212
G650-025	G650-026	179-56-57	124-01-20	8.99	-5.034	7.457	-107910.019	-3597.640	275.519	-1386.962646
G650-026	G650-70M	179-58-52	124-00-12	1.26	-0.709	1.051	-107910.728	-3596.589	284.027	-201.375143
G650-70M	G650-027	179-59-37	123-59-49	11.08	-6.198	9.190	-107916.926	-3587.399	294.268	-1823.873064
G650-027	G650-028	224-40-35	168-40-24	4.00	-3.929	0.787	-107920.855	-3586.612	304.245	-1195.378605
G650-028	G660-004	44-52-40	33-33-04	11.66	9.717	6.444	-107911.138	-3580.168	311.476	3026.612292
G660-004	G660-005	45-37-33	259-10-37	4.01	-0.754	-3.944	-107911.892	-3584.112	313.976	-236.737904
G660-005	G660-006	224-49-28	304-00-05	7.50	4.195	-6.219	-107907.697	-3590.331	303.813	1274.495535
G660-006	G660-007M	180-05-02	304-05-07	12.94	7.256	-10.723	-107900.441	-3601.054	286.871	2081.535976
G660-007M	G660-008M	179-59-42	304-04-49	8.43	4.725	-6.984	-107895.716	-3608.038	269.164	1271.799900
G660-008M	G660-009	179-55-23	304-00-12	8.51	4.764	-7.062	-107890.952	-3615.100	255.118	1215.382152
G660-009	G660-011	180-03-21	304-03-33	32.93	18.447	-27.288	-107872.505	-3642.388	220.768	4072.507296
G660-011	G660-012	179-59-26	304-02-59	21.06	11.797	-17.457	-107860.708	-3659.845	176.023	2076.543331
G660-012	G660-013	179-55-22	303-58-21	10.13	5.662	-8.403	-107855.046	-3668.248	150.163	850.222906
G660-013	G660-014	180-05-00	304-03-21	22.93	12.842	-18.999	-107842.204	-3687.247	122.761	1576.496762

面積 (倍横距法) 計算書

器械点	視準点	内角	方向角	距離	緯距	經距	X座標	Y座標	倍横距	倍面積
G660-014	G660-015	180-00-51	304-04-12	19.15	10.728	-15.863	-107831.476	-3703.110	87.899	942.980472
G660-015	G660-52M	179-54-38	303-58-50	5.63	3.149	-4.672	-107828.327	-3707.782	67.364	212.129236
G660-52M	G660-63M	180-00-11	303-59-01	10.06	5.628	-8.349	-107822.699	-3716.131	54.343	305.842404
G660-63M	G660-016	180-00-03	303-59-04	10.04	5.614	-8.328	-107817.085	-3724.459	37.666	211.456924
G660-016	G660-017	180-03-28	304-02-32	9.02	5.052	-7.478	-107812.033	-3731.937	21.860	110.436720
G660-017	KOT169	180-00-00	304-02-32	2.82	1.579	-2.337	-107810.454	-3734.274	12.045	19.015457
KOT169	G650-011	89-19-35	213-22-07	8.82	-7.371	-4.854	-107817.825	-3739.128	4.854	-35.779031
合計									倍面積	2238.753287
									面積	1119.37

面積 (倍横距法) 計算書

地番 = 7-5

器械点	視準点	内角	方向角	距離	緯距	経距	X座標	Y座標	倍横距	倍面積
G650-035	G650-033	89-52-03	124-58-04	22.12	-12.681	18.132	-107949.583	-3609.406	18.132	-229.931892
G650-033	G650-032	136-05-40	81-03-44	4.09	0.636	4.044	-107948.947	-3605.362	40.308	25.635888
G650-032	G650-031	132-38-08	33-41-52	16.63	13.838	9.228	-107935.109	-3596.134	53.580	741.440040
G650-031	G650-034	91-24-33	305-06-25	15.74	9.056	-12.882	-107926.053	-3609.016	49.926	452.129856
G650-034	G650-036	179-57-01	305-03-26	8.91	5.121	-7.298	-107920.932	-3616.314	29.746	152.329266
G650-036	G650-035	90-02-35	215-06-01	19.52	-15.970	-11.224	-107936.902	-3627.538	11.224	-179.247280
合計									倍面積	962.355878
									面積	481.17

面積 (倍横距法) 計算書

地番 = 7-6

器械点	視準点	内角	方向角	距離	緯距	経距	X座標	Y座標	倍横距	倍面積
G650-037	G650-035	89-55-48	124-55-23	10.62	-6.080	8.708	-107936.902	-3627.538	8.708	-52.944640
G650-035	G650-036	90-10-38	35-06-01	19.52	15.970	11.224	-107920.932	-3616.314	28.640	457.380800
G650-036	G650-025	180-01-19	35-07-20	19.49	15.947	11.217	-107904.985	-3605.097	51.081	814.588707
G650-025	G650-024	88-57-03	304-04-23	10.70	5.996	-8.865	-107898.989	-3613.962	53.433	320.384268
G650-024	G650-037	90-55-12	214-59-35	38.85	-31.833	-22.284	-107930.822	-3636.246	22.284	-709.366572
合計									倍面積	830.042563
									面積	415.02

面積 (倍横距法) 計算書

地番 = 7-7

器械点	視準点	内角	方向角	距離	緯距	経距	X座標	Y座標	倍横距	倍面積
G650-050	G650-051M	86-47-11	124-08-54	21.19	-11.900	17.544	-107905.049	-3632.165	17.544	-208.770091
G650-051M	G650-038	270-56-51	215-05-45	23.47	-19.203	-13.494	-107924.252	-3645.659	21.594	-414.669582
G650-038	G650-037	89-49-05	124-54-50	11.47	-6.570	9.413	-107930.822	-3636.246	17.513	-115.060410
G650-037	G650-024	90-04-45	34-59-35	38.85	31.833	22.284	-107898.989	-3613.962	49.210	1566.501930
G650-024	G650-023	89-05-31	304-05-06	32.00	17.938	-26.510	-107881.051	-3640.472	44.984	806.941869
G650-023	G650-050	93-16-37	217-21-43	15.22	-12.098	-9.237	-107893.149	-3649.709	9.237	-111.757474
合計									倍面積	1523.186242
									面積	761.59

面積 (倍横距法) 計算書

地番 = 7-8

器械点	視準点	内角	方向角	距離	緯距	経距	X座標	Y座標	倍横距	倍面積
G650-039	G650-038	87-42-31	124-52-40	22.03	-12.601	18.078	-107924.252	-3645.659	18.078	-227.800878
G650-038	G650-051M	90-13-05	35-05-45	23.47	19.203	13.494	-107905.049	-3632.165	49.650	953.428950
G650-051M	G650-050	89-03-09	304-08-54	21.19	11.900	-17.544	-107893.149	-3649.709	45.600	542.630880
G650-050	G650-95B	93-01-15	217-10-09	3.14	-2.506	-1.900	-107895.655	-3651.609	26.156	-65.543209
G650-95B	G650-039	180-00-00	217-10-09	20.07	-15.996	-12.128	-107911.651	-3663.737	12.128	-194.000043
合計									倍面積	1008.715700
									面積	504.35

面積（倍横距法）計算書

地番 = 7-9

器械点	視準点	内角	方向角	距離	緯距	経距	X座標	Y座標	倍横距	倍面積
G650-23A	G650-95A	93-18-06	217-19-45	18.36	-14.604	-11.137	-107895.649	-3651.617	-11.137	162.650444
G650-95A	G650-95B	87-20-54	124-40-39	0.01	-0.006	0.008	-107895.655	-3651.609	-22.266	0.127810
G650-95B	G650-050	92-29-30	37-10-09	3.14	2.506	1.900	-107893.149	-3649.709	-20.358	-51.013949
G650-050	G650-023	180-11-34	37-21-43	15.22	12.098	9.237	-107881.051	-3640.472	-9.221	-111.556772
G650-023	G650-23A	86-39-56	304-01-39	0.01	0.006	-0.008	-107881.045	-3640.480	0.008	0.000046
合計									倍面積	0.207579
									面積	0.10

面積 (倍横距法) 計算書

地番 = 7-10

器械点	視準点	内角	方向角	距離	緯距	経距	X座標	Y座標	倍横距	倍面積
G650-88M	G650-39A	87-49-14	124-59-19	1.42	-0.815	1.165	-107911.645	-3663.745	1.165	-0.949628
G650-39A	G650-95A	92-10-50	37-10-09	20.07	15.996	12.128	-107895.649	-3651.617	14.458	231.262864
G650-95A	G650-94M	87-30-30	304-40-39	1.42	0.809	-1.170	-107894.840	-3652.787	25.416	20.569252
G650-94M	G650-88M	92-29-26	217-10-05	20.06	-15.990	-12.123	-107910.830	-3664.910	12.123	-193.846770
合計									倍面積	57.035718
									面積	28.51

面積 (倍横距法) 計算書

地番 = 7-11

器械点	視準点	内角	方向角	距離	緯距	経距	X座標	Y座標	倍横距	倍面積
G650-049	G650-040	134-46-21	169-54-08	2.84	-2.802	0.499	-107907.392	-3669.849	0.499	-1.398198
G650-040	G650-88M	134-56-21	124-50-29	6.01	-3.438	4.939	-107910.830	-3664.910	5.937	-20.411406
G650-88M	G650-94M	92-19-36	37-10-05	20.06	15.990	12.123	-107894.840	-3652.787	22.999	367.754010
G650-94M	G650-93M	87-31-41	304-41-46	8.75	4.982	-7.196	-107889.858	-3659.983	27.926	139.127332
G650-93M	G650-048	90-25-55	215-07-41	6.52	-5.333	-3.752	-107895.191	-3663.735	16.978	-90.543674
G650-048	G650-049	180-00-06	215-07-47	11.49	-9.399	-6.613	-107904.590	-3670.348	6.613	-62.155587
合計									倍面積	332.372477
									面積	166.18

面積 (倍横距法) 計算書

地番 = 7-12 器械点	視準点	内角	方向角	距離	緯距	経距	X座標	Y座標	倍横距	倍面積
C51	G650-040	89-56-52	125-10-26	5.03	-2.900	4.115	-107907.392	-3669.849	4.115	-11.933500
G650-040	G650-049	44-43-42	349-54-08	2.84	2.802	-0.499	-107904.590	-3670.348	7.731	21.662262
G650-049	G650-048	225-13-39	35-07-47	11.49	9.399	6.613	-107895.191	-3663.735	13.845	130.129155
G650-048	G650-93M	179-59-54	35-07-41	6.52	5.333	3.752	-107889.858	-3659.983	24.210	129.111930
G650-93M	G650-94M	269-34-05	124-41-46	8.75	-4.982	7.196	-107894.840	-3652.787	35.158	-175.157156
G650-94M	G650-87M	92-28-18	37-10-04	18.34	14.621	11.085	-107880.219	-3641.702	53.439	781.331619
G650-87M	G650-022A	86-52-21	304-02-25	12.47	6.985	-10.340	-107873.234	-3652.042	54.184	378.475240
G650-022A	G650-047	90-54-11	214-56-36	24.71	-20.261	-14.157	-107893.495	-3666.199	29.687	-601.488307
G650-047	C51	180-16-58	215-13-34	13.46	-10.997	-7.765	-107904.492	-3673.964	7.765	-85.391705
合計									倍面積	566.739538
									面積	283.36

面積 (倍横距法) 計算書

地番 = 7-13

器械点	視準点	内角	方向角	距離	緯距	経距	X座標	Y座標	倍横距	倍面積
G650-91M	G650-92M	90-10-48	124-55-09	8.81	-5.048	7.231	-107886.424	-3664.914	7.231	-36.502088
G650-92M	G650-046L	270-08-40	215-03-49	6.56	-5.370	-3.769	-107891.794	-3668.683	10.693	-57.421410
G650-046L	G650-045	179-59-53	215-03-42	11.47	-9.390	-6.590	-107901.184	-3675.273	0.334	-3.136260
G650-045	C52	226-01-40	261-05-22	2.83	-0.439	-2.800	-107901.623	-3678.073	-9.056	3.975584
C52	C51	43-50-03	124-55-25	5.01	-2.869	4.109	-107904.492	-3673.964	-7.747	22.226143
C51	G650-047	90-18-09	35-13-34	13.46	10.997	7.765	-107893.495	-3666.199	4.127	45.384619
G650-047	G650-022A	179-43-02	34-56-36	24.71	20.261	14.157	-107873.234	-3652.042	26.049	527.778789
G650-022A	G650-021	89-00-56	303-57-32	11.88	6.637	-9.855	-107866.597	-3661.897	30.351	201.439587
G650-021	G650-77MM	90-46-41	214-44-13	8.60	-7.074	-4.905	-107873.671	-3666.802	15.591	-110.290734
G650-77MM	G650-91M	180-00-08	214-44-21	9.37	-7.705	-5.343	-107881.376	-3672.145	5.343	-41.167815
合計									倍面積	552.286415
									面積	276.14

面積（倍横距法）計算書

地番 = 7-14

器械点	視準点	内角	方向角	距離	緯距	経距	X座標	Y座標	倍横距	倍面積
C53M	C52	90-16-05	125-00-22	6.66	-3.824	5.460	-107901.623	-3678.073	5.460	-20.879040
C52	G650-045	136-05-00	81-05-22	2.83	0.439	2.800	-107901.184	-3675.273	13.720	6.023080
G650-045	G650-046L	133-58-20	35-03-42	11.47	9.390	6.590	-107891.794	-3668.683	23.110	217.002900
G650-046L	G650-92M	180-00-07	35-03-49	6.56	5.370	3.769	-107886.424	-3664.914	33.469	179.728530
G650-92M	G650-91M	89-51-20	304-55-09	8.81	5.048	-7.231	-107881.376	-3672.145	30.007	151.475336
G650-91M	C53M	89-49-08	214-44-17	19.98	-16.423	-11.388	-107897.799	-3683.533	11.388	-187.025124
合計									倍面積	346.325682
									面積	173.16

面積 (倍横距法) 計算書

地番 = 7-15

器械点	視準点	内角	方向角	距離	緯距	経距	X座標	Y座標	倍横距	倍面積
C54	C53M	88-07-53	124-51-41	12.97	-7.414	10.643	-107897.799	-3683.533	10.643	-78.907202
C53M	G650-91M	89-52-36	34-44-17	19.98	16.423	11.388	-107881.376	-3672.145	32.674	536.605102
G650-91M	G650-77MM	180-00-04	34-44-21	9.37	7.705	5.343	-107873.671	-3666.802	49.405	380.665525
G650-77MM	G650-78MM	89-16-41	304-01-02	11.99	6.713	-9.946	-107866.958	-3676.748	44.802	300.755826
G650-78MM	G650-019	91-34-55	215-35-57	1.94	-1.584	-1.134	-107868.542	-3677.882	33.722	-53.415648
G650-019	G650-020	181-06-55	216-42-52	14.73	-11.808	-8.806	-107880.350	-3686.688	23.782	-280.817856
G650-020	C54	180-00-56	216-43-48	12.52	-10.035	-7.488	-107890.385	-3694.176	7.488	-75.142080
合計									倍面積	729.743667
									面積	364.87

面積（倍横距法）計算書

地番 = 7-16

器械点	視準点	内角	方向角	距離	緯距	経距	X座標	Y座標	倍横距	倍面積
G650-001	C54	90-10-32	124-54-36	12.07	-6.911	9.903	-107890.385	-3694.176	9.903	-68.439633
C54	G650-020	91-49-12	36-43-48	12.52	10.035	7.488	-107880.350	-3686.688	27.294	273.895290
G650-020	G650-052	88-30-21	305-14-09	12.51	7.219	-10.220	-107873.131	-3696.908	24.562	177.313078
G650-052	G650-001	89-29-55	214-44-04	12.58	-10.343	-7.171	-107883.474	-3704.079	7.171	-74.169653
合計									倍面積	308.599082
									面積	154.29

面積（倍横距法）計算書

地番 = 7-17

器械点	視準点	内角	方向角	距離	緯距	経距	X座標	Y座標	倍横距	倍面積
G650-81M	G650-001	90-00-04	124-49-40	2.54	-1.452	2.087	-107883.474	-3704.079	2.087	-3.030324
G650-001	G650-052	89-54-24	34-44-04	12.58	10.343	7.171	-107873.131	-3696.908	11.345	117.341335
G650-052	G650-80M	90-38-49	305-22-53	1.36	0.789	-1.111	-107872.342	-3698.019	17.405	13.732545
G650-80M	G650-90M	180-02-08	305-25-01	1.16	0.672	-0.945	-107871.670	-3698.964	15.349	10.314528
G650-90M	G650-81M	89-24-35	214-49-36	12.61	-10.352	-7.202	-107882.022	-3706.166	7.202	-74.555104
合計									倍面積	63.802980
									面積	31.90

面積 (倍横距法) 計算書

地番 = 7-18

器械点	視準点	内角	方向角	距離	緯距	経距	X座標	Y座標	倍横距	倍面積
G650-002	G650-81M	90-04-01	124-49-35	9.58	-5.471	7.864	-107882.022	-3706.166	7.864	-43.023944
G650-81M	G650-90M	90-00-01	34-49-36	12.61	10.352	7.202	-107871.670	-3698.964	22.930	237.371360
G650-90M	G650-003	90-34-40	305-24-16	9.59	5.559	-7.821	-107866.111	-3706.785	22.311	124.026849
G650-003	G650-002	89-21-18	214-45-34	12.70	-10.440	-7.245	-107876.551	-3714.030	7.245	-75.637800
合計									倍面積	242.736465
									面積	121.36

面積 (倍横距法) 計算書

地番 = 7-19

器械点	視準点	内角	方向角	距離	緯距	経距	X座標	Y座標	倍横距	倍面積
G650-004	G650-002	89-44-32	124-42-22	9.61	-5.477	7.908	-107876.551	-3714.030	7.908	-43.312116
G650-002	G650-003	90-03-12	34-45-34	12.70	10.440	7.245	-107866.111	-3706.785	23.061	240.756840
G650-003	G650-90M	270-38-42	125-24-16	9.59	-5.559	7.821	-107871.670	-3698.964	38.127	-211.947993
G650-90M	G650-80M	180-00-45	125-25-01	1.16	-0.672	0.945	-107872.342	-3698.019	46.893	-31.512096
G650-80M	G650-79M	88-38-20	34-03-21	24.98	20.696	13.989	-107851.646	-3684.030	61.827	1279.571592
G650-79M	G650-015	90-00-03	304-03-24	19.93	11.164	-16.516	-107840.482	-3700.546	59.300	662.025200
G650-015	G650-004	90-54-26	214-57-50	37.32	-30.592	-21.392	-107871.074	-3721.938	21.392	-654.424064
合計									倍面積	1241.157363
									面積	620.57

面積（倍横距法）計算書

地番 = 7-20

器械点	視準点	内角	方向角	距離	緯距	経距	X座標	Y座標	倍横距	倍面積
G650-005	G650-004	90-00-18	124-56-01	19.64	-11.247	16.102	-107871.074	-3721.938	16.102	-181.099194
G650-004	G650-015	90-01-49	34-57-50	37.32	30.592	21.392	-107840.482	-3700.546	53.596	1639.608832
G650-015	G650-014	89-04-25	304-02-15	19.66	11.008	-16.297	-107829.474	-3716.843	58.691	646.070528
G650-014	G650-05A	90-53-27	214-55-42	22.92	-18.799	-13.128	-107848.273	-3729.971	29.266	-550.161057
G650-05A	G650-005	180-00-01	214-55-43	14.09	-11.554	-8.069	-107859.827	-3738.040	8.069	-93.232493
合計									倍面積	1461.186616
									面積	730.59

面積 (倍横距法) 計算書

地番 = 7-21

器械点	視準点	内角	方向角	距離	緯距	経距	X座標	Y座標	倍横距	倍面積
G650-006	G650-005	89-55-51	124-58-15	12.03	-6.898	9.862	-107859.827	-3738.040	9.862	-68.028076
G650-005	G650-05A	89-57-28	34-55-43	14.09	11.554	8.069	-107848.273	-3729.971	27.793	321.130936
G650-05A	G650-018M	90-02-18	304-58-01	12.00	6.882	-9.840	-107841.391	-3739.811	26.022	179.073866
G650-018M	G650-006	90-04-23	215-02-24	14.09	-11.538	-8.091	-107852.929	-3747.902	8.091	-93.353958
合計									倍面積	338.822768
									面積	169.41

面積 (倍横距法) 計算書

地番 = 7-22

器械点	視準点	内角	方向角	距離	緯距	経距	X座標	Y座標	倍横距	倍面積
G650-008	G650-007	136-34-48	169-51-06	4.02	-3.961	0.709	-107847.726	-3755.407	0.709	-2.808349
G650-007	G650-006	134-52-51	124-43-57	9.13	-5.203	7.505	-107852.929	-3747.902	8.923	-46.426369
G650-006	G650-018M	90-18-27	35-02-24	14.09	11.538	8.091	-107841.391	-3739.811	24.519	282.900222
G650-018M	G650-009	88-06-08	303-08-32	12.33	6.741	-10.324	-107834.650	-3750.135	22.286	150.229926
G650-009	G650-008	90-07-46	213-16-18	10.90	-9.115	-5.981	-107843.765	-3756.116	5.981	-54.516815
合計									倍面積	329.378615
									面積	164.68

面積 (倍横距法) 計算書

地番 = 7-23

器械点	視準点	内角	方向角	距離	緯距	経距	X座標	Y座標	倍横距	倍面積
G650-009	G650-018M	89-59-01	123-08-32	12.33	-6.741	10.324	-107841.391	-3739.811	10.324	-69.594084
G650-018M	G650-017M	91-54-06	35-02-38	11.73	9.610	6.740	-107831.781	-3733.071	27.388	263.198680
G650-017M	G650-010	89-47-53	304-50-31	12.72	7.268	-10.441	-107824.513	-3743.512	23.687	172.157116
G650-010	G650-009	88-19-00	213-09-31	12.10	-10.137	-6.623	-107834.650	-3750.135	6.623	-67.137351
合計									倍面積	298.624361
									面積	149.31

面積 (倍横距法) 計算書

地番 = 7-24

器械点	視準点	内角	方向角	距離	緯距	経距	X座標	Y座標	倍横距	倍面積
G650-010	G650-017M	91-35-49	124-50-31	12.72	-7.268	10.441	-107831.781	-3733.071	10.441	-75.885188
G650-017M	G650-013	89-59-39	34-50-10	11.01	9.038	6.290	-107822.743	-3726.781	27.172	245.580536
G650-013	G650-012	89-11-41	304-01-51	10.21	5.717	-8.466	-107817.026	-3735.247	24.996	142.902132
G650-012	G650-011	134-20-09	258-22-00	3.96	-0.799	-3.881	-107817.825	-3739.128	12.649	-10.106551
G650-011	G650-010	134-52-42	213-14-42	7.99	-6.688	-4.384	-107824.513	-3743.512	4.384	-29.320192
合計									倍面積	273.170737
									面積	136.58

面積 (倍横距法) 計算書

地番 = 7-25

器械点	視準点	内角	方向角	距離	緯距	経距	X座標	Y座標	倍横距	倍面積
G650-80M	G650-052	91-19-32	125-22-53	1.36	-0.789	1.111	-107873.131	-3696.908	1.111	-0.876579
G650-052	G650-020	179-51-16	125-14-09	12.51	-7.219	10.220	-107880.350	-3686.688	12.442	-89.818798
G650-020	G650-019	91-28-43	36-42-52	14.73	11.808	8.806	-107868.542	-3677.882	31.468	371.574144
G650-019	G650-78MM	178-53-05	35-35-57	1.94	1.584	1.134	-107866.958	-3676.748	41.408	65.590272
G650-78MM	G650-016	180-00-38	35-36-35	8.61	7.001	5.014	-107859.957	-3671.734	47.556	332.939556
G650-016	G650-79M	88-26-44	304-03-19	14.84	8.311	-12.296	-107851.646	-3684.030	40.274	334.717214
G650-79M	G650-80M	90-00-02	214-03-21	24.98	-20.696	-13.989	-107872.342	-3698.019	13.989	-289.516344
合計									倍面積	724.609465
									面積	362.30

面積 (倍横距法) 計算書

地番 = 7-26

器械点	視準点	内角	方向角	距離	緯距	経距	X座標	Y座標	倍横距	倍面積
G650-78MM	G650-77MM	88-24-27	124-01-02	11.99	-6.713	9.946	-107873.671	-3666.802	9.946	-66.767498
G650-77MM	G650-021	90-43-11	34-44-13	8.60	7.074	4.905	-107866.597	-3661.897	24.797	175.413978
G650-021	G650-016	89-16-57	304-01-10	11.86	6.640	-9.837	-107859.957	-3671.734	19.865	131.903600
G650-016	G650-78MM	91-35-25	215-36-35	8.61	-7.001	-5.014	-107866.958	-3676.748	5.014	-35.103014
合計									倍面積	205.447066
									面積	102.72

面積 (倍横距法) 計算書

地番 = 7-27

器械点	視準点	内角	方向角	距離	緯距	経距	X座標	Y座標	倍横距	倍面積
G650-94M	G650-95A	87-30-35	124-40-39	1.42	-0.809	1.170	-107895.649	-3651.617	1.170	-0.946712
G650-95A	G650-23A	92-39-06	37-19-45	18.36	14.604	11.137	-107881.045	-3640.480	13.477	196.817764
G650-23A	G650-87M	86-43-49	304-03-34	1.47	0.826	-1.222	-107880.219	-3641.702	23.392	19.324124
G650-87M	G650-94M	93-06-30	217-10-04	18.34	-14.621	-11.085	-107894.840	-3652.787	11.085	-162.073785
合計									倍面積	53.121391
									面積	26.56

面積 (倍横距法) 計算書

地番 = 7-28

器械点	視準点	内角	方向角	距離	緯距	経距	X座標	Y座標	倍横距	倍面積
G650-036	G650-034	89-56-06	125-03-26	8.91	-5.121	7.298	-107926.053	-3609.016	7.298	-37.373058
G650-034	G650-030	90-15-49	35-19-15	10.41	8.500	6.023	-107917.553	-3602.993	20.619	175.261500
G650-030	G650-026	180-04-24	35-23-39	9.24	7.534	5.353	-107910.019	-3597.640	31.995	241.050330
G650-026	G650-025	88-37-41	304-01-20	8.99	5.034	-7.457	-107904.985	-3605.097	29.891	150.471294
G650-025	G650-036	91-06-00	215-07-20	19.49	-15.947	-11.217	-107920.932	-3616.314	11.217	-178.877499
合計									倍面積	350.532567
									面積	175.26

面積 (倍横距法) 計算書

地番 = 7-29

器械点	視準点	内角	方向角	距離	緯距	經距	X座標	Y座標	倍横距	倍面積
G650-030	G650-71M	88-23-01	123-46-40	1.26	-0.705	1.054	-107918.258	-3601.939	1.054	-0.743070
G650-71M	G650-70M	91-36-56	35-23-36	9.23	7.530	5.350	-107910.728	-3596.589	7.458	56.158740
G650-70M	G650-026	88-36-36	304-00-12	1.26	0.709	-1.051	-107910.019	-3597.640	11.757	8.335713
G650-026	G650-030	91-23-27	215-23-39	9.24	-7.534	-5.353	-107917.553	-3602.993	5.353	-40.329502
合計									倍面積	23.421881
									面積	11.71

面積 (倍横距法) 計算書

地番 = 7-30

器械点	視準点	内角	方向角	距離	緯距	経距	X座標	Y座標	倍横距	倍面積
G650-71M	G650-029	88-22-34	123-46-10	14.19	-7.889	11.798	-107926.147	-3590.141	11.798	-93.074422
G650-029	G650-028	89-55-41	33-41-51	6.36	5.292	3.529	-107920.855	-3586.612	27.125	143.545500
G650-028	G650-027	134-58-33	348-40-24	4.00	3.929	-0.787	-107916.926	-3587.399	29.867	117.347443
G650-027	G650-70M	135-19-25	303-59-49	11.08	6.198	-9.190	-107910.728	-3596.589	19.890	123.278220
G650-70M	G650-71M	91-23-47	215-23-36	9.23	-7.530	-5.350	-107918.258	-3601.939	5.350	-40.285500
合計									倍面積	250.811241
									面積	125.40

面積 (倍横距法) 計算書

地番 = 7-31 器械点	視準点	内角	方向角	距離	緯距	経距	X座標	Y座標	倍横距	倍面積
G650-73M	G650-029	180-01-55	33-46-29	9.57	7.959	5.323	-107926.147	-3590.141	5.323	42.365757
G650-029	G650-71M	89-59-41	303-46-10	14.19	7.889	-11.798	-107918.258	-3601.939	-1.152	-9.088128
G650-71M	G650-030	180-00-30	303-46-40	1.26	0.705	-1.054	-107917.553	-3602.993	-14.004	-9.872820
G650-030	G650-034	91-32-35	215-19-15	10.41	-8.500	-6.023	-107926.053	-3609.016	-21.081	179.188500
G650-034	G650-031	89-47-10	125-06-25	15.74	-9.056	12.882	-107935.109	-3596.134	-14.222	128.794432
G650-031	G650-73M	88-38-09	33-44-34	1.20	1.003	0.670	-107934.106	-3595.464	-0.670	-0.672010
合計									倍面積	330.715731
									面積	165.35

面積 (倍横距法) 計算書

地番 = 7-33

器械点	視準点	内角	方向角	距離	緯距	経距	X座標	Y座標	倍横距	倍面積
G650-018M	G650-05A	89-55-23	124-58-01	12.00	-6.882	9.840	-107848.273	-3729.971	9.840	-67.715370
G650-05A	G650-014	89-57-41	34-55-42	22.92	18.799	13.128	-107829.474	-3716.843	32.808	616.745796
G650-014	G650-013	89-10-53	304-06-35	12.00	6.731	-9.938	-107822.743	-3726.781	35.998	242.302538
G650-013	G650-017M	90-43-35	214-50-10	11.01	-9.038	-6.290	-107831.781	-3733.071	19.770	-178.681260
G650-017M	G650-018M	180-12-28	215-02-38	11.73	-9.610	-6.740	-107841.391	-3739.811	6.740	-64.771400
合計									倍面積	547.880304
									面積	273.94

面積 (倍横距法) 計算書

地番 = 7-34

器械点	視準点	内角	方向角	距離	緯距	経距	X座標	Y座標	倍横距	倍面積
G650-95A	G650-39A	92-29-30	217-10-09	20.07	-15.996	-12.128	-107911.645	-3663.745	-12.128	193.998452
G650-39A	G650-039	87-49-09	124-59-18	0.01	-0.006	0.008	-107911.651	-3663.737	-24.248	0.139039
G650-039	G650-95B	92-10-51	37-10-09	20.07	15.996	12.128	-107895.655	-3651.609	-12.111	-193.734616
G650-95B	G650-95A	87-30-30	304-40-39	0.01	0.006	-0.008	-107895.649	-3651.617	0.008	0.000048
合計									倍面積	0.402923
									面積	0.20