



野村一丁目字下畑子  
(旧400街区)


S=1:500

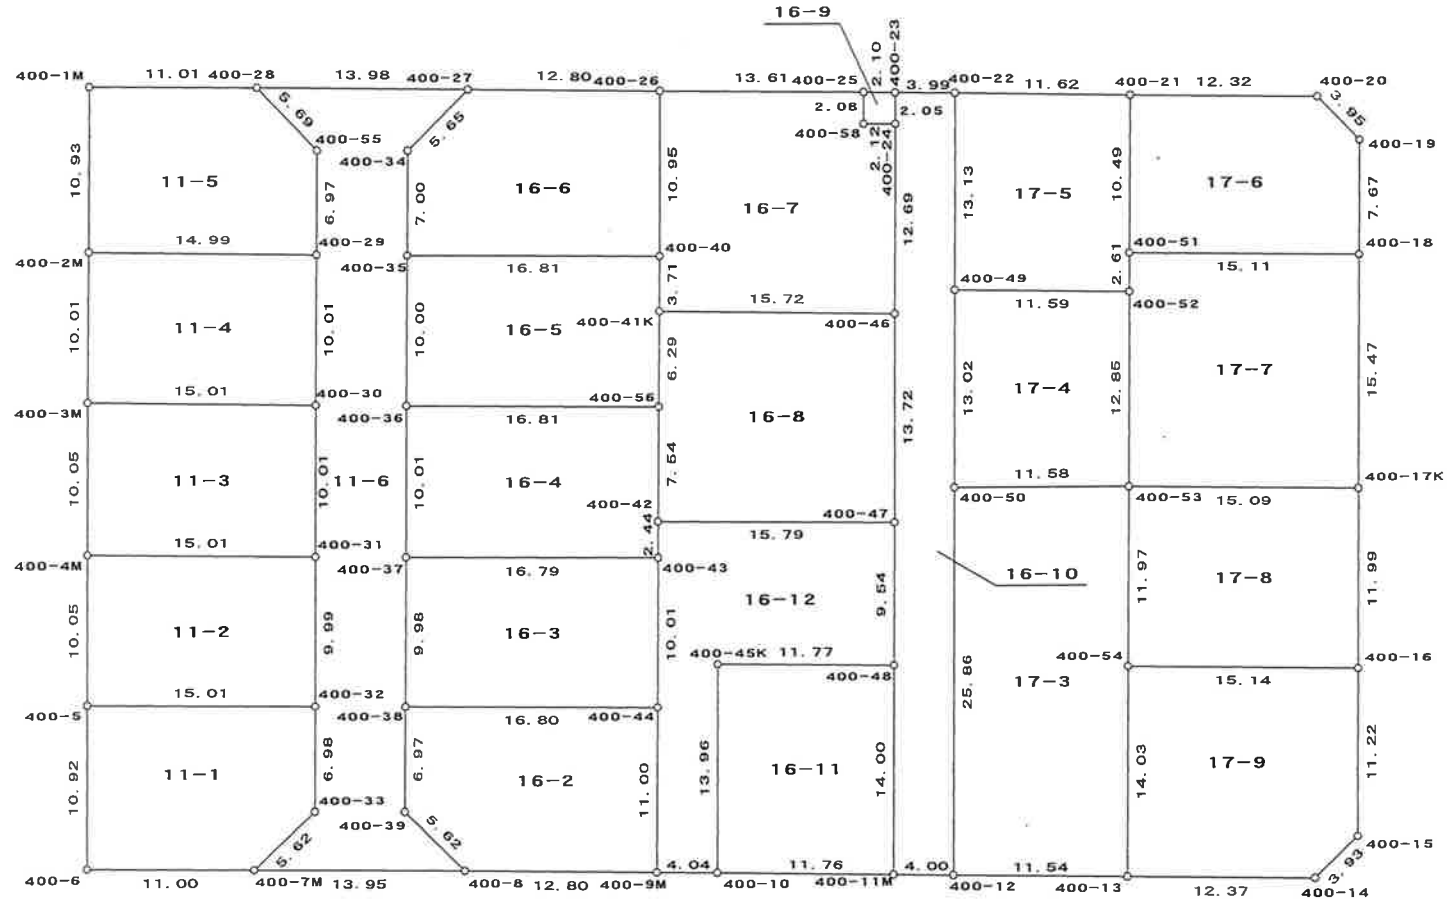

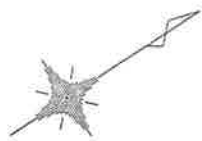

野村一丁目字下畑子  
(旧410街区)

S=1 : 500

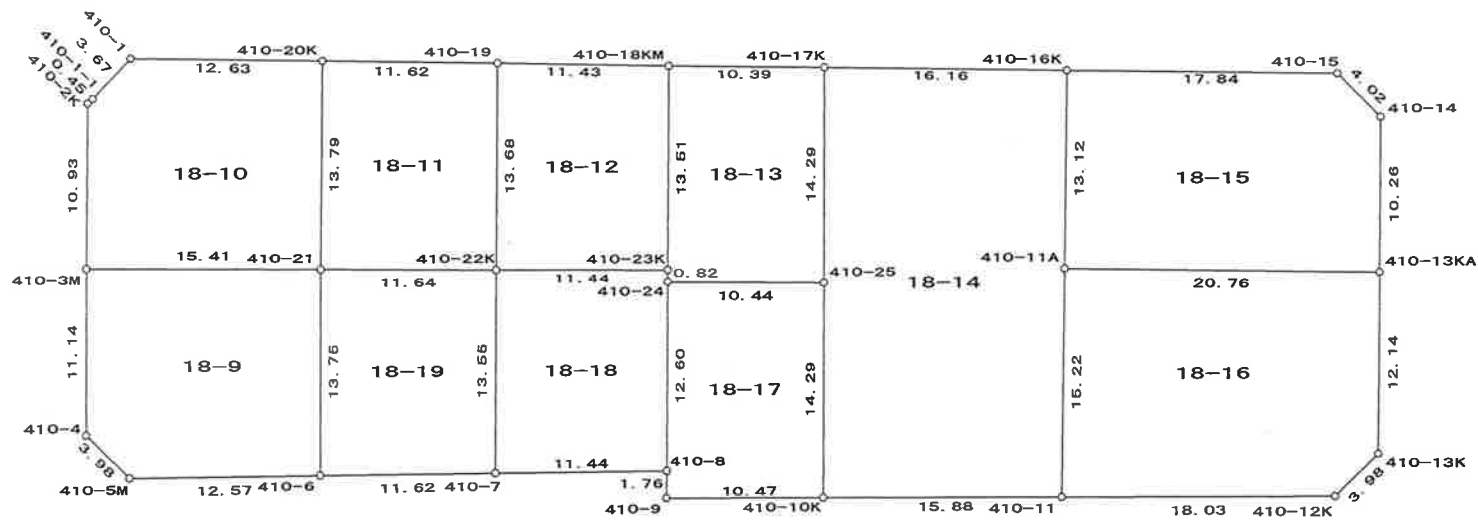

面積（倍横距法）計算書

地番 = 11-1 器械点	視準点	内角	方向角	距離	緯距	経距	X座標	Y座標	倍横距	倍面積
400-5	400-6	90-00-12	123-38-10	10.92	-6.049	9.092	-108315.792	-3642.133	9.092	-54.997508
400-6	400-7M	90-03-25	33-41-35	11.00	9.152	6.102	-108306.640	-3636.031	24.286	222.265472
400-7M	400-33	135-20-11	349-01-46	5.62	5.525	-1.071	-108301.115	-3637.102	29.317	161.976425
400-33	400-32	134-40-19	303-42-05	6.98	3.873	-5.807	-108297.242	-3642.909	22.439	86.906247
400-32	400-5	89-55-53	213-37-58	15.01	-12.501	-8.316	-108309.743	-3651.225	8.316	-103.958316
合計									倍面積	312.192320
									面積	156.09

面積 (倍横距法) 計算書

地番 = 11-2 器械点	視準点	内角	方向角	距離	緯距	経距	X座標	Y座標	倍横距	倍面積
400-4M	400-5	89-43-37	123-36-23	10.05	-5.567	8.377	-108309.743	-3651.225	8.377	-46.634759
400-5	400-32	90-01-35	33-37-58	15.01	12.501	8.316	-108297.242	-3642.909	25.070	313.400070
400-32	400-31	89-57-54	303-35-52	9.99	5.530	-8.324	-108291.712	-3651.233	25.062	138.592860
400-31	400-4M	90-16-54	213-52-46	15.01	-12.464	-8.369	-108304.176	-3659.602	8.369	-104.311216
合計									倍面積	301.046955
									面積	150.52

面積 (倍横距法) 計算書

地番 = 11-3 器械点	視準点	内角	方向角	距離	緯距	経距	X座標	Y座標	倍横距	倍面積
400-3M	400-4M	89-42-38	123-43-47	10.05	-5.581	8.359	-108304.176	-3659.602	8.359	-46.651579
400-4M	400-31	90-08-59	33-52-46	15.01	12.464	8.369	-108291.712	-3651.233	25.087	312.684368
400-31	400-30	89-50-44	303-43-30	10.01	5.560	-8.329	-108286.152	-3659.562	25.127	139.706120
400-30	400-3M	90-17-39	214-01-09	15.01	-12.443	-8.399	-108298.595	-3667.961	8.399	-104.508757
合計									倍面積	301.230152
									面積	150.61

面積 (倍横距法) 計算書

地番 = 11-4 器械点	視準点	内角	方向角	距離	緯距	經距	X座標	Y座標	倍横距	倍面積
400-2M	400-3M	89-50-12	123-52-27	10.01	-5.584	8.318	-108298.595	-3667.961	8.318	-46.447712
400-3M	400-30	90-08-42	34-01-09	15.01	12.443	8.399	-108286.152	-3659.562	25.035	311.510505
400-30	400-29	89-45-47	303-46-56	10.01	5.568	-8.323	-108280.584	-3667.885	25.111	139.818048
400-29	400-2M	90-15-19	214-02-15	14.99	-12.427	-8.394	-108293.011	-3676.279	8.394	-104.312238
合計									倍面積	300.568603
									面積	150.28

面積 (倍横距法) 計算書

地番 = 11-5 器械点	視準点	内角	方向角	距離	緯距	経距	X座標	Y座標	倍横距	倍面積
400-1M	400-2M	90-09-18	123-46-02	10.93	-6.075	9.086	-108293.011	-3676.279	9.086	-55.197450
400-2M	400-29	90-16-13	34-02-15	14.99	12.427	8.394	-108280.584	-3667.885	26.566	330.135682
400-29	400-55	89-46-08	303-48-23	6.97	3.879	-5.793	-108276.705	-3673.678	29.167	113.138793
400-55	400-28	135-27-30	259-15-53	5.69	-1.060	-5.591	-108277.765	-3679.269	17.783	-18.849980
400-28	400-1M	134-20-51	213-36-44	11.01	-9.171	-6.096	-108286.936	-3685.365	6.096	-55.906416
合計									倍面積	313.320629
									面積	156.66

面積 (倍横距法) 計算書

地番 = 11-6 器械点	視準点	内角	方向角	距離	緯距	經距	X座標	Y座標	倍横距	倍面積
400-28	400-55	45-24-32	79-15-53	5.69	1.060	5.591	-108276.705	-3673.678	5.591	5.926460
400-55	400-29	224-32-30	123-48-23	6.97	-3.879	5.793	-108280.584	-3667.885	16.975	-65.846025
400-29	400-30	179-58-33	123-46-56	10.01	-5.568	8.323	-108286.152	-3659.562	31.091	-173.114688
400-30	400-31	179-56-34	123-43-30	10.01	-5.560	8.329	-108291.712	-3651.233	47.743	-265.451080
400-31	400-32	179-52-22	123-35-52	9.99	-5.530	8.324	-108297.242	-3642.909	64.396	-356.109880
400-32	400-33	180-06-13	123-42-05	6.98	-3.873	5.807	-108301.115	-3637.102	78.527	-304.135071
400-33	400-7M	225-19-41	169-01-46	5.62	-5.525	1.071	-108306.640	-3636.031	85.405	-471.862625
400-7M	400-8	44-36-50	33-38-36	13.95	11.620	7.733	-108295.020	-3628.298	94.209	1094.708580
400-8	400-39	44-46-45	258-25-21	5.62	-1.129	-5.511	-108296.149	-3633.809	96.431	-108.870599
400-39	400-38	225-29-19	303-54-40	6.97	3.889	-5.785	-108292.260	-3639.594	85.135	331.090015
400-38	400-37	179-51-02	303-45-42	9.98	5.549	-8.301	-108286.711	-3647.895	71.049	394.250901
400-37	400-36	179-57-02	303-42-44	10.01	5.556	-8.327	-108281.155	-3656.222	54.421	302.363076
400-36	400-35	180-05-09	303-47-53	10.00	5.566	-8.315	-108275.589	-3664.537	37.779	210.277914
400-35	400-34	180-03-19	303-51-12	7.00	3.902	-5.817	-108271.687	-3670.354	23.647	92.270594
400-34	400-27	224-40-54	348-32-06	5.65	5.537	-1.123	-108266.150	-3671.477	16.707	92.506659
400-27	400-28	45-19-15	213-51-21	13.98	-11.615	-7.792	-108277.765	-3679.269	7.792	-90.504080
合計									倍面積	687.500151
									面積	343.75



面積 (倍横距法) 計算書

地番 = 16-1 器械点	視準点	内角	方向角	距離	緯距	経距	X座標	Y座標	倍横距	倍面積
400-1M	400-28	89-50-42	33-36-44	11.01	9.171	6.096	-108277.765	-3679.269	6.096	55.906416
400-28	400-27	180-14-37	33-51-21	13.98	11.615	7.792	-108266.150	-3671.477	19.984	232.114160
400-27	400-26	179-56-10	33-47-31	12.80	10.642	7.122	-108255.508	-3664.355	34.898	371.384516
400-26	400-25	179-48-42	33-36-13	13.61	11.341	7.536	-108244.167	-3656.819	49.556	562.014596
400-25	400-23	180-27-23	34-03-36	2.10	1.744	1.179	-108242.423	-3655.640	58.271	101.624624
400-23	400-22	179-31-21	33-34-57	3.99	3.327	2.209	-108239.096	-3653.431	61.659	205.139493
400-22	400-21	180-23-11	33-58-08	11.62	9.639	6.494	-108229.457	-3646.937	70.362	678.219318
400-21	400-20	179-47-27	33-45-35	12.32	10.245	6.848	-108219.212	-3640.089	83.704	857.547480
400-20	KO-1	179-50-59	33-36-34	2.77	2.311	1.536	-108216.901	-3638.553	92.088	212.829579
KO-1	KO-4	90-07-44	303-44-18	6.00	3.335	-4.994	-108213.566	-3643.547	88.630	295.600344
KO-4	10K119	90-04-34	213-48-52	3.00	-2.495	-1.671	-108216.061	-3645.218	81.965	-204.532573
10K119	10K127K	179-54-44	213-43-36	55.58	-46.232	-30.864	-108262.293	-3676.082	49.430	-2285.247760
10K127K	KOT146	179-59-14	213-42-50	3.07	-2.560	-1.708	-108264.853	-3677.790	16.858	-43.154468
KOT146	10K128K	180-00-00	213-42-50	6.93	-5.768	-3.849	-108270.621	-3681.639	11.301	-65.184484
10K128K	KOT147	180-02-41	213-45-31	15.63	-12.998	-8.688	-108283.619	-3690.327	-1.236	16.059184
KOT147	400-1M	90-00-31	123-46-02	5.96	-3.317	4.962	-108286.936	-3685.365	-4.962	16.459148
合計									倍面積	1006.779573
									面積	503.38

面積 (倍横距法) 計算書

地番 = 16-2 器械点	視準点	内角	方向角	距離	緯距	経距	X座標	Y座標	倍横距	倍面積
400-38	400-39	90-20-08	123-54-40	6.97	-3.889	5.785	-108296.149	-3633.809	5.785	-22.497865
400-39	400-8	134-30-41	78-25-21	5.62	1.129	5.511	-108295.020	-3628.298	17.081	19.284449
400-8	400-9M	135-27-18	33-52-39	12.80	10.630	7.137	-108284.390	-3621.161	29.729	316.019270
400-9M	400-44	89-59-25	303-52-04	11.00	6.133	-9.138	-108278.257	-3630.299	27.728	170.055824
400-44	400-38	89-42-28	213-34-32	16.80	-14.003	-9.295	-108292.260	-3639.594	9.295	-130.157885
合計									倍面積	352.703793
									面積	176.35

面積 (倍横距法) 計算書

地番 = 16-3 器械点	視準点	内角	方向角	距離	緯距	経距	X座標	Y座標	倍横距	倍面積
400-37	400-38	90-17-08	123-45-42	9.98	-5.549	8.301	-108292.260	-3639.594	8.301	-46.062249
400-38	400-44	89-48-50	33-34-32	16.80	14.003	9.295	-108278.257	-3630.299	25.897	362.635691
400-44	400-43	90-06-58	303-41-30	10.01	5.555	-8.332	-108272.702	-3638.631	26.860	149.207300
400-43	400-37	89-47-04	213-28-34	16.79	-14.009	-9.264	-108286.711	-3647.895	9.264	-129.779376
合計									倍面積	336.001366
									面積	168.00

面積 (倍横距法) 計算書

地番 = 16-4 器械点	視準点	内角	方向角	距離	緯距	経距	X座標	Y座標	倍横距	倍面積
400-36	400-37	90-08-01	123-42-44	10.01	-5.556	8.327	-108286.711	-3647.895	8.327	-46.264812
400-37	400-43	89-45-50	33-28-34	16.79	14.009	9.264	-108272.702	-3638.631	25.918	363.085262
400-43	400-42	90-02-41	303-31-15	2.44	1.348	-2.035	-108271.354	-3640.666	33.147	44.682156
400-42	400-56	180-22-40	303-53-55	7.54	4.205	-6.258	-108267.149	-3646.924	24.854	104.511070
400-56	400-36	89-40-48	213-34-43	16.81	-14.006	-9.298	-108281.155	-3656.222	9.298	-130.227788
合計									倍面積	335.785888
									面積	167.89

面積 (倍横距法) 計算書

地番 = 16-5 器械点	視準点	内角	方向角	距離	緯距	経距	X座標	Y座標	倍横距	倍面積
400-35	400-36	90-13-10	123-47-53	10.00	-5.566	8.315	-108281.155	-3656.222	8.315	-46.281290
400-36	400-56	89-46-50	33-34-43	16.81	14.006	9.298	-108267.149	-3646.924	25.928	363.147568
400-56	400-41K	90-19-16	303-53-59	6.29	3.511	-5.225	-108263.638	-3652.149	30.001	105.333511
400-41K	400-40	179-50-15	303-44-14	3.71	2.061	-3.086	-108261.577	-3655.235	21.690	44.703090
400-40	400-35	89-50-29	213-34-43	16.81	-14.012	-9.302	-108275.589	-3664.537	9.302	-130.339624
合計									倍面積	336.563255
									面積	168.28

面積 (倍横距法) 計算書

地番 = 16-6 器械点	視準点	内角	方向角	距離	緯距	経距	X座標	Y座標	倍横距	倍面積
400-27	400-34	134-44-35	168-32-06	5.65	-5.537	1.123	-108271.687	-3670.354	1.123	-6.218051
400-34	400-35	135-19-06	123-51-12	7.00	-3.902	5.817	-108275.589	-3664.537	8.063	-31.461826
400-35	400-40	89-43-31	33-34-43	16.81	14.012	9.302	-108261.577	-3655.235	23.182	324.826184
400-40	400-26	90-03-49	303-38-32	10.95	6.069	-9.120	-108255.508	-3664.355	23.364	141.796116
400-26	400-27	90-08-59	213-47-31	12.80	-10.642	-7.122	-108266.150	-3671.477	7.122	-75.792324
合計									倍面積	353.150099
									面積	176.57

面積 (倍横距法) 計算書

地番 = 16-7 器械点	視準点	内角	方向角	距離	緯距	経距	X座標	Y座標	倍横距	倍面積
400-26	400-40	90-02-19	123-38-32	10.95	-6.069	9.120	-108261.577	-3655.235	9.120	-55.349280
400-40	400-41K	180-05-42	123-44-14	3.71	-2.061	3.086	-108263.638	-3652.149	21.326	-43.952886
400-41K	400-46	90-12-49	33-57-03	15.72	13.041	8.780	-108250.597	-3643.369	33.192	432.856872
400-46	400-24	89-46-50	303-43-53	12.69	7.049	-10.557	-108243.548	-3653.926	31.415	221.444335
400-24	400-58	89-26-59	213-10-52	2.12	-1.777	-1.162	-108245.325	-3655.088	19.696	-34.999792
400-58	400-25	270-36-02	303-46-54	2.08	1.158	-1.731	-108244.167	-3656.819	16.803	19.457874
400-25	400-26	89-49-19	213-36-13	13.61	-11.341	-7.536	-108255.508	-3664.355	7.536	-85.465776
合計									倍面積	453.991347
									面積	226.99

面積 (倍横距法) 計算書

地番 = 16-8 器械点	視準点	内角	方向角	距離	緯距	経距	X座標	Y座標	倍横距	倍面積
400-41K	400-56	89-56-56	123-53-59	6.29	-3.511	5.225	-108267.149	-3646.924	5.225	-18.344975
400-56	400-42	179-59-56	123-53-55	7.54	-4.205	6.258	-108271.354	-3640.666	16.708	-70.257140
400-42	400-47	89-39-24	33-33-19	15.79	13.165	8.732	-108258.189	-3631.934	31.698	417.304170
400-47	400-46	90-01-33	303-34-52	13.72	7.592	-11.435	-108250.597	-3643.369	28.995	220.130040
400-46	400-41K	90-22-11	213-57-03	15.72	-13.041	-8.780	-108263.638	-3652.149	8.780	-114.499980
合計									倍面積	434.332115
									面積	217.16



面積 (倍横距法) 計算書

地番 = 16-9 器械点	視準点	内角	方向角	距離	緯距	経距	X座標	Y座標	倍横距	倍面積
400-25	400-58	89-43-18	123-46-54	2.08	-1.158	1.731	-108245.325	-3655.088	1.731	-2.004498
400-58	400-24	89-23-58	33-10-52	2.12	1.777	1.162	-108243.548	-3653.926	4.624	8.216848
400-24	400-23	90-05-53	303-16-45	2.05	1.125	-1.714	-108242.423	-3655.640	4.072	4.581000
400-23	400-25	90-46-51	214-03-36	2.10	-1.744	-1.179	-108244.167	-3656.819	1.179	-2.056176
合計									倍面積 面積	8.737174 4.36

面積 (倍横距法) 計算書

地番 = 16-10 器械点	視準点	内角	方向角	距離	緯距	経距	X座標	Y座標	倍横距	倍面積
400-23	400-24	89-41-48	123-16-45	2.05	-1.125	1.714	-108243.548	-3653.926	1.714	-1.928250
400-24	400-46	180-27-08	123-43-53	12.69	-7.049	10.557	-108250.597	-3643.369	13.985	-98.580265
400-46	400-47	179-50-59	123-34-52	13.72	-7.592	11.435	-108258.189	-3631.934	35.977	-273.137384
400-47	400-48	180-09-56	123-44-48	9.54	-5.300	7.933	-108263.489	-3624.001	55.345	-293.328500
400-48	400-11M	179-58-14	123-43-02	14.00	-7.772	11.646	-108271.261	-3612.355	74.924	-582.309328
400-11M	400-12	90-04-05	33-47-07	4.00	3.330	2.228	-108267.931	-3610.127	88.798	295.697340
400-12	400-50	89-53-24	303-40-31	25.86	14.344	-21.528	-108253.587	-3631.655	69.498	996.879312
400-50	400-49	179-58-28	303-38-59	13.02	7.217	-10.842	-108246.370	-3642.497	37.128	267.952776
400-49	400-22	179-59-05	303-38-04	13.13	7.274	-10.934	-108239.096	-3653.431	15.352	111.670448
400-22	400-23	89-56-53	213-34-57	3.99	-3.327	-2.209	-108242.423	-3655.640	2.209	-7.349343
合計									倍面積	415.566806
									面積	207.78

面積（倍横距法）計算書

地番 = 16-11 器械点	視準点	内角	方向角	距離	緯距	経距	X座標	Y座標	倍横距	倍面積
400-45K	400-10	89-57-18	123-40-39	13.96	-7.741	11.617	-108281.022	-3618.920	11.617	-89.927197
400-10	400-11M	90-14-47	33-55-26	11.76	9.761	6.565	-108271.261	-3612.355	29.799	290.868039
400-11M	400-48	89-47-36	303-43-02	14.00	7.772	-11.646	-108263.489	-3624.001	24.718	192.108296
400-48	400-45K	90-00-19	213-43-21	11.77	-9.792	-6.536	-108273.281	-3630.537	6.536	-64.000512
合計									倍面積	329.048626
									面積	164.52

面積 (倍横距法) 計算書

地番 = 16-12 器械点	視準点	内角	方向角	距離	緯距	経距	X座標	Y座標	倍横距	倍面積
400-42	400-43	89-57-56	123-31-15	2.44	-1.348	2.035	-108272.702	-3638.631	2.035	-2.743180
400-43	400-44	180-10-15	123-41-30	10.01	-5.555	8.332	-108278.257	-3630.299	12.402	-68.893110
400-44	400-9M	180-10-34	123-52-04	11.00	-6.133	9.138	-108284.390	-3621.161	29.872	-183.204976
400-9M	400-10	89-46-16	33-38-20	4.04	3.368	2.241	-108281.022	-3618.920	41.251	138.933368
400-10	400-45K	90-02-19	303-40-39	13.96	7.741	-11.617	-108273.281	-3630.537	31.875	246.744375
400-45K	400-48	270-02-42	33-43-21	11.77	9.792	6.536	-108263.489	-3624.001	26.794	262.366848
400-48	400-47	90-01-27	303-44-48	9.54	5.300	-7.933	-108258.189	-3631.934	25.397	134.604100
400-47	400-42	89-48-31	213-33-19	15.79	-13.165	-8.732	-108271.354	-3640.666	8.732	-114.956780
合計									倍面積	412.850645
									面積	206.42

面積 (倍横距法) 計算書

地番 = 17-1 器械点	視準点	内角	方向角	距離	緯距	経距	X座標	Y座標	倍横距	倍面積
400-20	400-19	45-33-39	79-10-13	3.95	0.743	3.884	-108218.469	-3636.205	3.884	2.885812
400-19	KO-1	44-34-05	303-44-18	2.82	1.568	-2.348	-108216.901	-3638.553	5.420	8.499495
KO-1	400-20	89-52-16	213-36-34	2.77	-2.311	-1.536	-108219.212	-3640.089	1.536	-3.550089
合計									倍面積	7.835218
									面積	3.91

面積 (倍横距法) 計算書

地番 = 17-2 器械点	視準点	内角	方向角	距離	緯距	経距	X座標	Y座標	倍横距	倍面積
400-15	400-14	47-53-43	168-20-51	3.93	-3.855	0.795	-108248.039	-3596.839	0.795	-3.064725
400-14	KOT153	45-18-31	33-39-22	2.92	2.435	1.621	-108245.604	-3595.218	3.211	7.817430
KOT153	400-15	86-47-46	300-27-08	2.80	1.420	-2.416	-108244.184	-3597.634	2.416	3.431685
合計									倍面積	8.184390
									面積	4.09

面積 (倍横距法) 計算書

地番 = 17-3 器械点	視準点	内角	方向角	距離	緯距	経距	X座標	Y座標	倍横距	倍面積
400-50	400-12	90-40-46	123-40-31	25.86	-14.344	21.528	-108267.931	-3610.127	21.528	-308.797632
400-12	400-13	90-01-33	33-42-04	11.54	9.605	6.406	-108258.326	-3603.721	49.462	475.082510
400-13	400-54	90-01-51	303-43-55	14.03	7.795	-11.674	-108250.531	-3615.395	44.194	344.492230
400-54	400-53	180-03-18	303-47-13	11.97	6.659	-9.952	-108243.872	-3625.347	22.568	150.280312
400-53	400-50	89-12-32	212-59-45	11.58	-9.715	-6.308	-108253.587	-3631.655	6.308	-61.282220
合計									倍面積 面積	599.775200 299.88

面積 (倍横距法) 計算書

地番 = 17-4 器械点	視準点	内角	方向角	距離	緯距	経距	X座標	Y座標	倍横距	倍面積
400-49	400-50	89-48-22	123-38-59	13.02	-7.217	10.842	-108253.587	-3631.655	10.842	-78.246714
400-50	400-53	89-20-46	32-59-45	11.58	9.715	6.308	-108243.872	-3625.347	27.992	271.942280
400-53	400-52	90-43-44	303-43-29	12.85	7.136	-10.690	-108236.736	-3636.037	23.610	168.480960
400-52	400-49	90-07-08	213-50-37	11.59	-9.634	-6.460	-108246.370	-3642.497	6.460	-62.235640
合計									倍面積	299.940886
									面積	149.97



面積 (倍横距法) 計算書

地番 = 17-5 器械点	視準点	内角	方向角	距離	緯距	経距	X座標	Y座標	倍横距	倍面積
400-22	400-49	89-39-56	123-38-04	13.13	-7.274	10.934	-108246.370	-3642.497	10.934	-79.533916
400-49	400-52	90-12-33	33-50-37	11.59	9.634	6.460	-108236.736	-3636.037	28.328	272.911952
400-52	400-51	89-29-37	303-20-14	2.61	1.436	-2.183	-108235.300	-3638.220	32.605	46.820780
400-51	400-21	180-29-48	303-50-02	10.49	5.843	-8.717	-108229.457	-3646.937	21.705	126.822315
400-21	400-22	90-08-06	213-58-08	11.62	-9.639	-6.494	-108239.096	-3653.431	6.494	-62.595666
合計									倍面積	304.425465
									面積	152.21

面積 (倍横距法) 計算書

地番 = 17-6 器械点	視準点	内角	方向角	距離	緯距	経距	X座標	Y座標	倍横距	倍面積
400-21	400-51	90-04-27	123-50-02	10.49	-5.843	8.717	-108235.300	-3638.220	8.717	-50.933431
400-51	400-18	89-53-57	33-43-59	15.11	12.569	8.393	-108222.731	-3629.827	25.827	324.619563
400-18	400-19	90-01-09	303-45-08	7.67	4.262	-6.378	-108218.469	-3636.205	27.842	118.662604
400-19	400-20	135-25-05	259-10-13	3.95	-0.743	-3.884	-108219.212	-3640.089	17.580	-13.061940
400-20	400-21	134-35-22	213-45-35	12.32	-10.245	-6.848	-108229.457	-3646.937	6.848	-70.157760
合計									倍面積 面積	309.129036 154.56

面積 (倍横距法) 計算書

地番 = 17-7 器械点	視準点	内角	方向角	距離	緯距	経距	X座標	Y座標	倍横距	倍面積
400-51	400-52	89-36-15	123-20-14	2.61	-1.436	2.183	-108236.736	-3636.037	2.183	-3.134788
400-52	400-53	180-23-15	123-43-29	12.85	-7.136	10.690	-108243.872	-3625.347	15.056	-107.439616
400-53	400-17K	90-02-13	33-45-42	15.09	12.551	8.390	-108231.321	-3616.957	34.136	428.440936
400-17K	400-18	89-57-33	303-43-15	15.47	8.590	-12.870	-108222.731	-3629.827	29.656	254.745040
400-18	400-51	90-00-44	213-43-59	15.11	-12.569	-8.393	-108235.300	-3638.220	8.393	-105.491617
合計									倍面積	467.119955
									面積	233.55

面積 (倍横距法) 計算書

地番 = 17-8 器械点	視準点	内角	方向角	距離	緯距	経距	X座標	Y座標	倍横距	倍面積
400-53	400-54	90-01-31	123-47-13	11.97	-6.659	9.952	-108250.531	-3615.395	9.952	-66.270368
400-54	400-16	90-02-34	33-49-47	15.14	12.577	8.429	-108237.954	-3606.966	28.333	356.344141
400-16	400-17K	89-45-01	303-34-48	11.99	6.633	-9.991	-108231.321	-3616.957	26.771	177.572043
400-17K	400-53	90-10-54	213-45-42	15.09	-12.551	-8.390	-108243.872	-3625.347	8.390	-105.302890
合計									倍面積 面積	362.342926 181.17

面積 (倍横距法) 計算書

地番 = 17-9 器械点	視準点	内角	方向角	距離	緯距	経距	X座標	Y座標	倍横距	倍面積
400-54	400-13	89-54-08	123-43-55	14.03	-7.795	11.674	-108258.326	-3603.721	11.674	-90.998830
400-13	400-14	90-03-02	33-46-57	12.37	10.287	6.882	-108248.039	-3596.839	30.230	310.976010
400-14	400-15	134-33-54	348-20-51	3.93	3.855	-0.795	-108244.184	-3597.634	36.317	140.002035
400-15	400-16	135-22-46	303-43-37	11.22	6.230	-9.332	-108237.954	-3606.966	26.190	163.163700
400-16	400-54	90-06-10	213-49-47	15.14	-12.577	-8.429	-108250.531	-3615.395	8.429	-106.011533
合計									倍面積	417.131382
									面積	208.56

面積 (倍横距法) 計算書

地番 = 18-1 器械点	視準点	内角	方向角	距離	緯距	経距	X座標	Y座標	倍横距	倍面積
K 32	K 31	88-53-23	32-42-48	8.93	7.515	4.827	-108338.163	-3592.493	4.827	36.274905
K 31	K 30	179-37-06	32-19-54	8.97	7.582	4.799	-108330.581	-3587.694	14.453	109.582646
K 30	K 29	180-11-47	32-31-41	8.94	7.542	4.810	-108323.039	-3582.884	24.062	181.475604
K 29	K 28	179-43-37	32-15-18	8.95	7.576	4.781	-108315.463	-3578.103	33.653	254.955128
K 28	K 27	180-22-34	32-37-52	45.81	38.587	24.707	-108276.876	-3553.396	63.141	2436.421767
K 27	KOT151	180-16-51	32-54-43	4.09	3.435	2.223	-108273.441	-3551.173	90.071	309.371884
KOT151	KOT150	90-49-17	303-44-00	4.05	2.252	-3.372	-108271.190	-3554.545	88.922	200.217058
KOT150	410-12K	89-17-27	213-01-27	2.81	-2.363	-1.536	-108273.553	-3556.081	84.014	-198.554926
410-12K	410-11	179-52-00	212-53-27	18.03	-15.143	-9.793	-108288.696	-3565.874	72.685	-1100.668955
410-11	410-10K	180-01-23	212-54-50	15.88	-13.339	-8.634	-108302.035	-3574.508	54.258	-723.747462
410-10K	410-9	179-59-36	212-54-26	10.47	-8.793	-5.690	-108310.828	-3580.198	39.934	-351.139662
410-9	410-31M	179-57-29	212-51-55	35.43	-29.763	-19.229	-108340.591	-3599.427	15.015	-446.891445
410-31M	KOT189	221-24-35	254-16-30	2.17	-0.589	-2.092	-108341.180	-3601.519	-6.306	3.714720
KOT189	KOT190	137-58-54	212-15-24	1.40	-1.184	-0.747	-108342.364	-3602.266	-9.145	10.825886
KOT190	K 32	91-34-01	123-49-25	5.95	-3.314	4.946	-108345.678	-3597.320	-4.946	16.392749
合計									倍面積	738.229897
									面積	369.11

面積 (倍横距法) 計算書

地番 = 18-2 器械点	視準点	内角	方向角	距離	緯距	経距	X座標	Y座標	倍横距	倍面積
410-9	410-8	91-18-04	304-09-59	1.76	0.993	-1.463	-108309.835	-3581.661	-1.463	-1.452759
410-8	410-7	88-15-09	212-25-08	11.44	-9.657	-6.133	-108319.492	-3587.794	-9.059	87.482763
410-7	410-6	179-55-53	212-21-01	11.62	-9.820	-6.220	-108329.312	-3594.014	-21.412	210.265840
410-6	410-5M	179-57-52	212-18-53	12.57	-10.624	-6.720	-108339.936	-3600.734	-34.352	364.955648
410-5M	KOT189	179-56-31	212-15-24	1.47	-1.244	-0.785	-108341.180	-3601.519	-41.857	52.072929
KOT189	410-31M	42-01-06	74-16-30	2.17	0.589	2.092	-108340.591	-3599.427	-40.550	-23.886590
410-31M	410-9	138-35-25	32-51-55	35.43	29.763	19.229	-108310.828	-3580.198	-19.229	-572.312727
合計									倍面積 面積	117.125104 58.56

面積 (倍横距法) 計算書

地番 = 18-3 器械点	視準点	内角	方向角	距離	緯距	経距	X座標	Y座標	倍横距	倍面積
KOT190	KOT189	87-58-58	32-15-24	1.40	1.184	0.747	-108341.180	-3601.519	0.747	0.884369
KOT189	410-30M	42-01-06	254-16-30	1.82	-0.495	-1.758	-108341.675	-3603.277	-0.264	0.130501
410-30M	KOT190	49-59-56	124-16-26	1.22	-0.689	1.011	-108342.364	-3602.266	-1.011	0.696228
合計									倍面積 面積	1.711098 0.85



面積 (倍横距法) 計算書

地番 = 18-4 器械点	視準点	内角	方向角	距離	緯距	経距	X座標	Y座標	倍横距	倍面積
410-4	410-30M	45-42-28	123-29-04	1.62	-0.895	1.353	-108341.675	-3603.277	1.353	-1.210935
410-30M	KOT189	130-47-26	74-16-30	1.82	0.495	1.758	-108341.180	-3601.519	4.464	2.209324
KOT189	410-5M	137-58-54	32-15-24	1.47	1.244	0.785	-108339.936	-3600.734	7.007	8.716961
410-5M	410-4	45-31-12	257-46-36	3.98	-0.844	-3.896	-108340.780	-3604.630	3.896	-3.288224
合計									倍面積 面積	6.427126 3.21

面積 (倍横距法) 計算書

地番 = 18-5 器械点	視準点	内角	方向角	距離	緯距	経距	X座標	Y座標	倍横距	倍面積
KOT148	410-2K	90-15-20	123-44-48	3.01	-1.673	2.504	-108328.558	-3623.025	2.504	-4.188254
410-2K	410-1-1	46-05-03	349-49-51	0.45	0.446	-0.080	-108328.112	-3623.105	4.928	2.197694
410-1-1	410-1	176-22-03	346-11-54	3.67	3.566	-0.876	-108324.546	-3623.981	3.972	14.162604
410-1	KOT148	47-17-34	213-29-28	2.80	-2.339	-1.548	-108326.885	-3625.529	1.548	-3.620620
合計									倍面積	8.551424
									面積	4.27

面積 (倍横距法) 計算書

地番 = 18-6 器械点	視準点	内角	方向角	距離	緯距	経距	X座標	Y座標	倍横距	倍面積
KOT148	410-1	89-44-40	33-29-28	2.80	2.339	1.548	-108324.546	-3623.981	1.548	3.620620
410-1	410-20K	180-20-32	33-50-00	12.63	10.494	7.034	-108314.052	-3616.947	10.130	106.299666
410-20K	410-19	179-59-56	33-49-56	11.62	9.656	6.472	-108304.396	-3610.475	23.636	228.225025
410-19	410-18KM	180-05-34	33-55-30	11.43	9.484	6.379	-108294.912	-3604.096	36.487	346.038592
410-18KM	410-17K	179-42-20	33-37-50	10.39	8.655	5.757	-108286.257	-3598.339	48.623	420.828309
410-17K	410-16K	180-08-03	33-45-53	16.16	13.438	8.984	-108272.819	-3589.355	63.364	851.479600
410-16K	410-15	179-57-27	33-43-20	17.84	14.844	9.908	-108257.975	-3579.447	82.256	1221.001622
410-15	KOT152	180-05-29	33-48-49	2.67	2.223	1.489	-108255.752	-3577.958	93.653	208.195555
KOT152	KOT153	86-38-19	300-27-08	20.02	10.148	-17.260	-108245.604	-3595.218	77.882	790.304943
KOT153	400-14	93-12-14	213-39-22	2.92	-2.435	-1.621	-108248.039	-3596.839	59.001	-143.642200
400-14	400-13	180-07-35	213-46-57	12.37	-10.287	-6.882	-108258.326	-3603.721	50.498	-519.468461
400-13	400-12	179-55-07	213-42-04	11.54	-9.605	-6.406	-108267.931	-3610.127	37.210	-357.397881
400-12	400-11M	180-05-03	213-47-07	4.00	-3.330	-2.228	-108271.261	-3612.355	28.576	-95.156635
400-11M	400-10	180-08-19	213-55-26	11.76	-9.761	-6.565	-108281.022	-3618.920	19.783	-193.097627
400-10	400-9M	179-42-54	213-38-20	4.04	-3.368	-2.241	-108284.390	-3621.161	10.977	-36.969074
400-9M	400-8	180-14-19	213-52-39	12.80	-10.630	-7.137	-108295.020	-3628.298	1.599	-16.992757
400-8	400-7M	179-45-57	213-38-36	13.95	-11.620	-7.733	-108306.640	-3636.031	-13.271	154.214063
400-7M	400-6	180-02-59	213-41-35	11.00	-9.152	-6.102	-108315.792	-3642.133	-27.106	248.078084
400-6	KOT148	90-03-13	123-44-48	19.96	-11.093	16.604	-108326.885	-3625.529	-16.604	184.194393
合計									倍面積	3399.755837
									面積	1699.87

面積 (倍横距法) 計算書

地番 = 18-7 器械点	視準点	内角	方向角	距離	緯距	経距	X座標	Y座標	倍横距	倍面積
410-15	410-14	45-05-29	78-54-18	4.02	0.775	3.952	-108257.200	-3575.495	3.952	3.062800
410-14	KOT152	41-32-50	300-27-08	2.85	1.448	-2.463	-108255.752	-3577.958	5.441	7.878883
KOT152	410-15	93-21-41	213-48-49	2.67	-2.223	-1.489	-108257.975	-3579.447	1.489	-3.310095
合計									倍面積	7.631588
									面積	3.81

面積（倍横距法）計算書

地番 = 18-8 器械点	視準点	内角	方向角	距離	緯距	経距	X座標	Y座標	倍横距	倍面積
410-12K	KOT150	44-16-09	33-01-27	2.81	2.363	1.536	-108271.190	-3554.545	1.536	3.630553
KOT150	410-13K	90-42-33	303-44-00	2.78	1.545	-2.313	-108269.645	-3556.858	0.759	1.172682
410-13K	410-12K	45-01-18	168-45-18	3.98	-3.908	0.777	-108273.553	-3556.081	-0.777	3.036516
合計									倍面積	7.839751
									面積	3.91

面積 (倍横距法) 計算書

地番 = 18-9 器械点	視準点	内角	方向角	距離	緯距	経距	X座標	Y座標	倍横距	倍面積
410-3M	410-4	90-16-27	123-28-14	11.14	-6.148	9.299	-108340.780	-3604.630	9.299	-57.170252
410-4	410-5M	134-18-22	77-46-36	3.98	0.844	3.896	-108339.936	-3600.734	22.494	18.984936
410-5M	410-6	134-32-17	32-18-53	12.57	10.624	6.720	-108329.312	-3594.014	33.110	351.760640
410-6	410-21	91-08-18	303-27-11	13.75	7.581	-11.474	-108321.731	-3605.488	28.356	214.966836
410-21	410-3M	89-44-36	213-11-47	15.41	-12.901	-8.441	-108334.632	-3613.929	8.441	-108.897341
合計									倍面積	419.644819
									面積	209.82

面積 (倍横距法) 計算書

地番 = 18-10 器械点	視準点	内角	方向角	距離	緯距	経距	X座標	Y座標	倍横距	倍面積
410-1	410-1-1	132-21-54	166-11-54	3.67	-3.566	0.876	-108328.112	-3623.105	0.876	-3.123816
410-1-1	410-2K	183-37-57	169-49-51	0.45	-0.446	0.080	-108328.558	-3623.025	1.832	-0.817072
410-2K	410-3M	133-54-10	123-44-01	10.93	-6.074	9.096	-108334.632	-3613.929	11.008	-66.862592
410-3M	410-21	89-27-46	33-11-47	15.41	12.901	8.441	-108321.731	-3605.488	28.545	368.259045
410-21	410-20K	90-37-51	303-49-38	13.79	7.679	-11.459	-108314.052	-3616.947	25.527	196.021833
410-20K	410-1	90-00-22	213-50-00	12.63	-10.494	-7.034	-108324.546	-3623.981	7.034	-73.814796
合計									倍面積	419.662602
									面積	209.83

面積 (倍横距法) 計算書

地番 = 18-11 器械点	視準点	内角	方向角	距離	緯距	経距	X座標	Y座標	倍横距	倍面積
410-20K	410-21	89-59-42	123-49-38	13.79	-7.679	11.459	-108321.731	-3605.488	11.459	-87.993661
410-21	410-22K	89-29-21	33-18-59	11.64	9.734	6.398	-108311.997	-3599.090	29.316	285.361944
410-22K	410-19	90-24-43	303-43-42	13.68	7.601	-11.385	-108304.396	-3610.475	24.329	184.924729
410-19	410-20K	90-06-14	213-49-56	11.62	-9.656	-6.472	-108314.052	-3616.947	6.472	-62.493632
合計									倍面積	319.799380
									面積	159.89



面積 (倍横距法) 計算書

地番 = 18-12 器械点	視準点	内角	方向角	距離	緯距	経距	X座標	Y座標	倍横距	倍面積
410-19	410-22K	89-48-12	123-43-42	13.68	-7.601	11.385	-108311.997	-3599.090	11.385	-86.537385
410-22K	410-23K	89-19-58	33-03-40	11.44	9.594	6.245	-108302.403	-3592.845	29.015	278.369910
410-23K	410-18KM	90-35-42	303-39-22	13.51	7.491	-11.251	-108294.912	-3604.096	24.009	179.851419
410-18KM	410-19	90-16-08	213-55-30	11.43	-9.484	-6.379	-108304.396	-3610.475	6.379	-60.498436
合計									倍面積	311.185508
									面積	155.59

面積（倍横距法）計算書

地番 = 18-13 器械点	視準点	内角	方向角	距離	緯距	経距	X座標	Y座標	倍横距	倍面積
410-18KM	410-23K	90-01-32	123-39-22	13.51	-7.491	11.251	-108302.403	-3592.845	11.251	-84.281241
410-23K	410-24	180-19-27	123-58-49	0.82	-0.459	0.681	-108302.862	-3592.164	23.183	-10.640997
410-24	410-25	89-23-19	33-22-08	10.44	8.720	5.743	-108294.142	-3586.421	29.607	258.173040
410-25	410-17K	90-07-12	303-29-20	14.29	7.885	-11.918	-108286.257	-3598.339	23.432	184.761320
410-17K	410-18KM	90-08-30	213-37-50	10.39	-8.655	-5.757	-108294.912	-3604.096	5.757	-49.826835
合計									倍面積	298.185287
									面積	149.09

面積 (倍横距法) 計算書

地番 = 18-14 器械点	視準点	内角	方向角	距離	緯距	経距	X座標	Y座標	倍横距	倍面積
410-17K	410-25	89-43-27	123-29-20	14.29	-7.885	11.918	-108294.142	-3586.421	11.918	-93.973430
410-25	410-10K	180-02-16	123-31-36	14.29	-7.893	11.913	-108302.035	-3574.508	35.749	-282.166857
410-10K	410-11	89-23-14	32-54-50	15.88	13.339	8.634	-108288.696	-3565.874	56.296	750.932344
410-11	410-11A	91-09-04	304-03-54	15.22	8.527	-12.612	-108280.169	-3578.486	52.318	446.143455
410-11A	410-16K	180-00-00	304-03-54	13.12	7.350	-10.869	-108272.819	-3589.355	28.837	211.942317
410-16K	410-17K	89-41-59	213-45-53	16.16	-13.438	-8.984	-108286.257	-3598.339	8.984	-120.726992
合計									倍面積	912.150837
									面積	456.07

面積 (倍横距法) 計算書

地番 = 18-15 器械点	視準点	内角	方向角	距離	緯距	経距	X座標	Y座標	倍横距	倍面積
410-13KA	410-14	90-00-40	303-44-00	10.26	5.700	-8.536	-108257.200	-3575.495	-8.536	-48.653545
410-14	410-15	135-10-18	258-54-18	4.02	-0.775	-3.952	-108257.975	-3579.447	-21.024	16.293399
410-15	410-16K	134-49-02	213-43-20	17.84	-14.844	-9.908	-108272.819	-3589.355	-34.884	517.814240
410-16K	410-11A	90-20-34	124-03-54	13.12	-7.350	10.869	-108280.169	-3578.486	-33.922	249.313205
410-11A	410-13KA	89-39-26	33-43-20	20.76	17.269	11.526	-108262.900	-3566.959	-11.526	-199.045298
合計									倍面積	535.722001
									面積	267.86

面積 (倍横距法) 計算書

地番 = 18-16 器械点	視準点	内角	方向角	距離	緯距	経距	X座標	Y座標	倍横距	倍面積
410-11A	410-11	90-20-34	124-03-54	15.22	-8.527	12.612	-108288.696	-3565.874	12.612	-107.544211
410-11	410-12K	88-49-33	32-53-27	18.03	15.143	9.793	-108273.553	-3556.081	35.016	530.248033
410-12K	410-13K	135-51-51	348-45-18	3.98	3.908	-0.777	-108269.645	-3556.858	44.032	172.077248
410-13K	410-13KA	134-58-42	303-44-00	12.14	6.745	-10.101	-108262.900	-3566.959	33.154	223.626736
410-13KA	410-11A	89-59-20	213-43-20	20.76	-17.269	-11.526	-108280.169	-3578.486	11.526	-199.045298
合計									倍面積	619.362508
									面積	309.68

面積 (倍横距法) 計算書

地番 = 18-17 器械点	視準点	内角	方向角	距離	緯距	経距	X座標	Y座標	倍横距	倍面積
410-24	410-8	90-12-41	123-34-49	12.60	-6.973	10.503	-108309.835	-3581.661	10.503	-73.237419
410-8	410-9	180-35-10	124-09-59	1.76	-0.993	1.463	-108310.828	-3580.198	22.469	-22.311717
410-9	410-10K	88-44-27	32-54-26	10.47	8.793	5.690	-108302.035	-3574.508	29.622	260.466246
410-10K	410-25	90-37-10	303-31-36	14.29	7.893	-11.913	-108294.142	-3586.421	23.399	184.688307
410-25	410-24	89-50-32	213-22-08	10.44	-8.720	-5.743	-108302.862	-3592.164	5.743	-50.078960
合計									倍面積	299.526457
									面積	149.76

面積 (倍横距法) 計算書

地番 = 18-18 器械点	視準点	内角	方向角	距離	緯距	経距	X座標	Y座標	倍横距	倍面積
410-22K	410-7	90-30-13	123-33-53	13.55	-7.495	11.296	-108319.492	-3587.794	11.296	-84.663520
410-7	410-8	88-51-15	32-25-08	11.44	9.657	6.133	-108309.835	-3581.661	28.725	277.397325
410-8	410-24	91-09-41	303-34-49	12.60	6.973	-10.503	-108302.862	-3592.164	24.355	169.827415
410-24	410-23K	180-24-00	303-58-49	0.82	0.459	-0.681	-108302.403	-3592.845	13.171	6.045489
410-23K	410-22K	89-04-51	213-03-40	11.44	-9.594	-6.245	-108311.997	-3599.090	6.245	-59.914530
合計									倍面積	308.692179
									面積	154.34

面積 (倍横距法) 計算書

地番 = 18-19 器械点	視準点	内角	方向角	距離	緯距	経距	X座標	Y座標	倍横距	倍面積
410-21	410-6	90-08-12	123-27-11	13.75	-7.581	11.474	-108329.312	-3594.014	11.474	-86.984394
410-6	410-7	88-53-50	32-21-01	11.62	9.820	6.220	-108319.492	-3587.794	29.168	286.429760
410-7	410-22K	91-12-52	303-33-53	13.55	7.495	-11.296	-108311.997	-3599.090	24.092	180.569540
410-22K	410-21	89-45-06	213-18-59	11.64	-9.734	-6.398	-108321.731	-3605.488	6.398	-62.278132
合計									倍面積	317.736774
									面積	158.86