



野村八丁目字下丹前 (旧660街区)

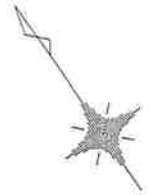

S=1 : 500

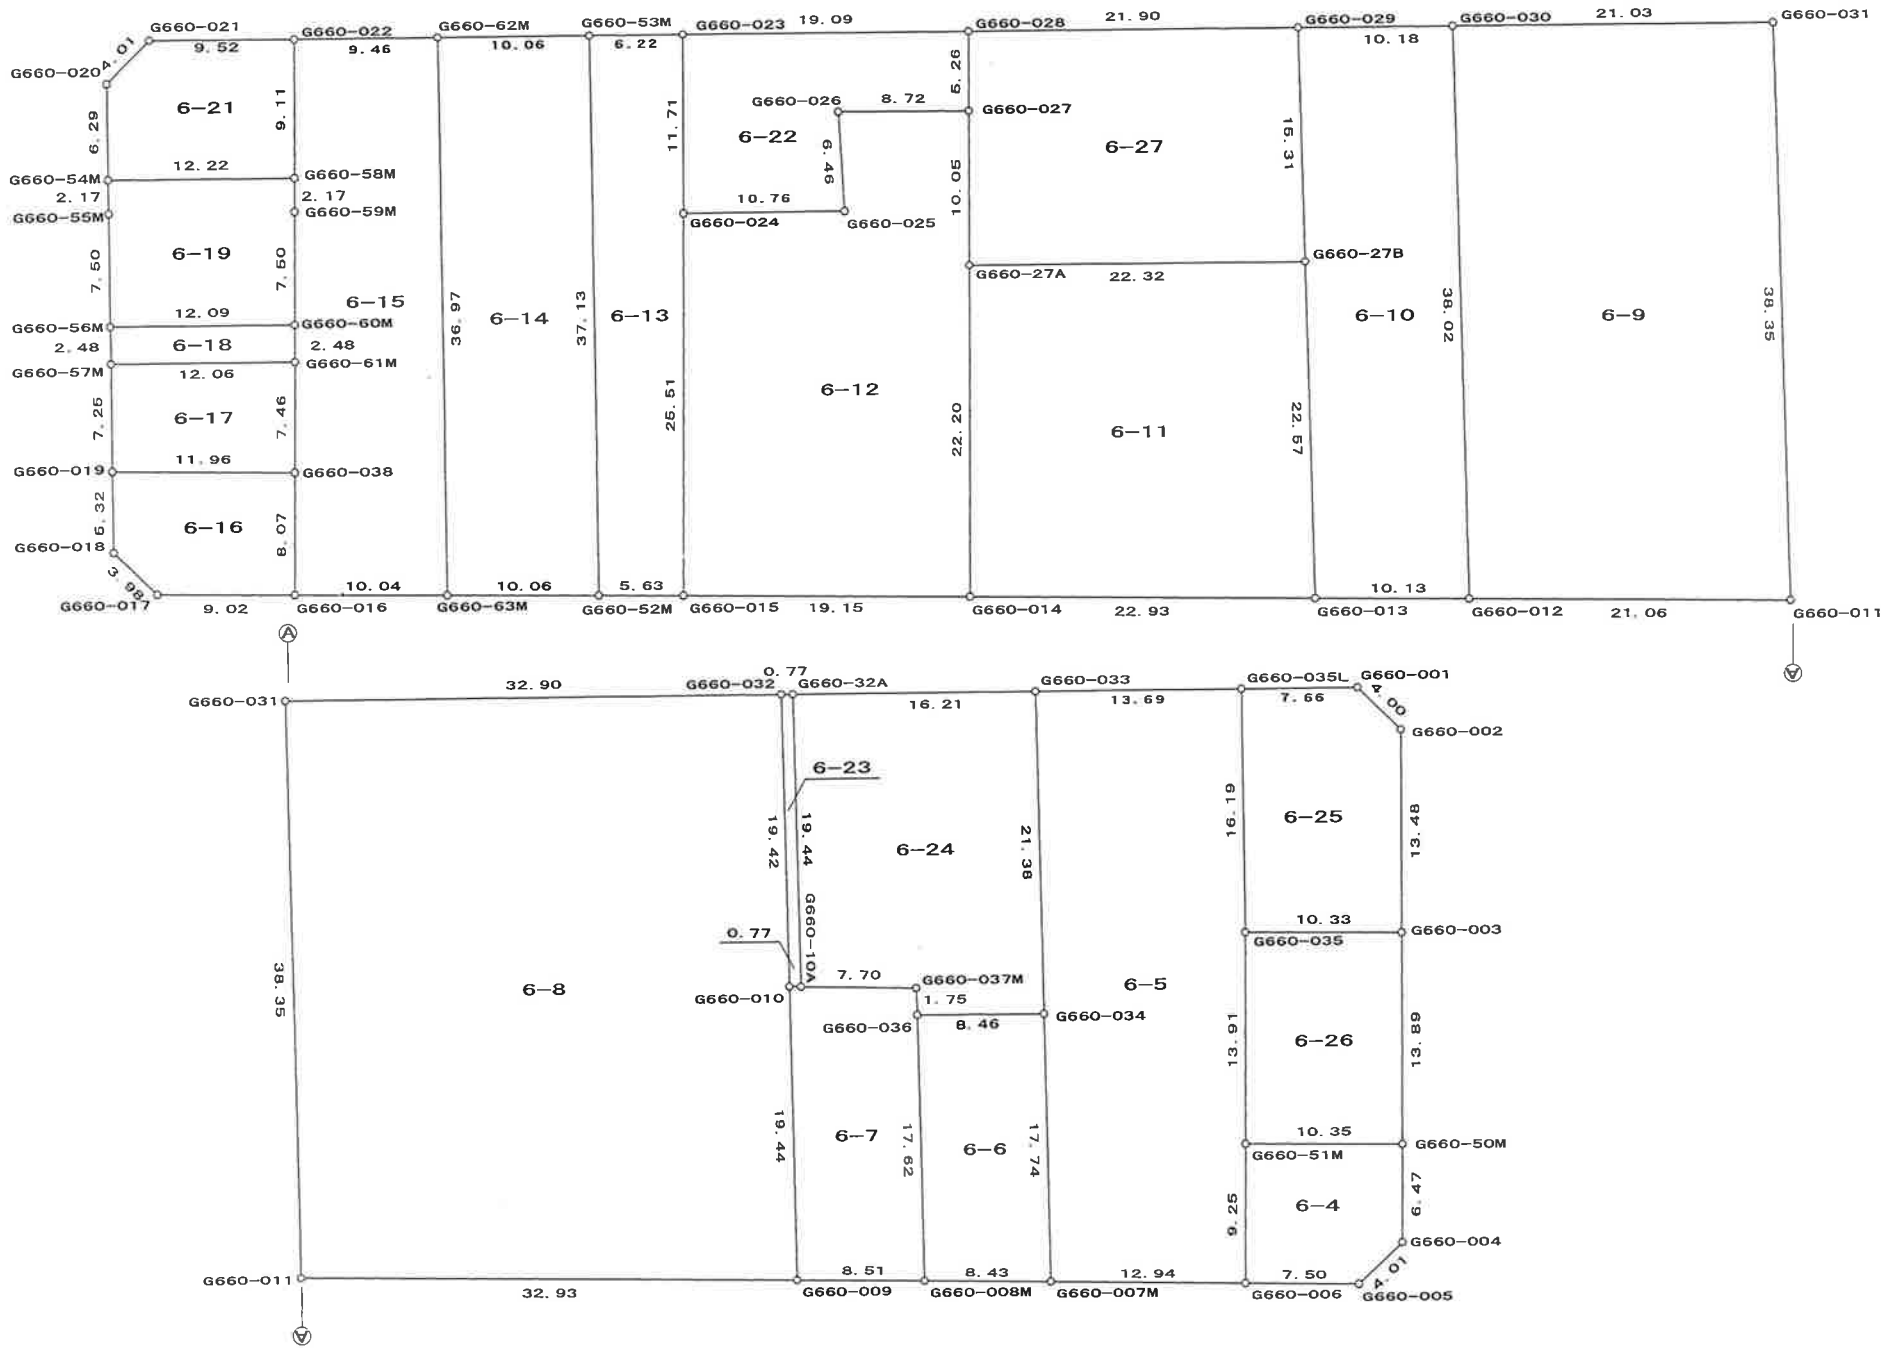

面積 (倍横距法) 計算書

地番 = 6-1 器械点	視準点	内角	方向角	距離	緯距	経距	X座標	Y座標	倍横距	倍面積
KOT169	G660-017	90-40-25	124-02-32	2.82	-1.579	2.337	-107812.033	-3731.937	2.337	-3.688964
G660-017	G660-018	44-19-36	348-22-08	3.98	3.906	-0.804	-107808.127	-3732.741	3.870	15.114309
G660-018	KOT169	44-59-59	213-22-07	2.78	-2.327	-1.533	-107810.454	-3734.274	1.533	-3.567229
合計									倍面積	7.858116
									面積	3.92

面積 (倍横距法) 計算書

地番 = 6-2

器械点	視準点	内角	方向角	距離	緯距	経距	X座標	Y座標	倍横距	倍面積
KOT171	G690-020	89-24-57	303-08-12	6.60	3.610	-5.529	-107857.047	-3552.002	-5.529	-19.959523
G690-020	KO-110	179-52-05	303-00-17	9.74	5.308	-8.172	-107851.739	-3560.174	-19.230	-102.068055
KO-110	G680-005M	180-00-00	303-00-17	2.70	1.475	-2.271	-107850.264	-3562.445	-29.673	-43.779757
G680-005M	G680-006	180-10-04	303-10-21	18.66	10.212	-15.622	-107840.052	-3578.067	-47.567	-485.753822
G680-006	G680-63MM	179-54-37	303-04-58	10.33	5.643	-8.662	-107834.409	-3586.729	-71.851	-405.454982
G680-63MM	G680-62MM	179-59-47	303-04-45	6.50	3.550	-5.450	-107830.859	-3592.179	-85.963	-305.168517
G680-62MM	G680-030M	180-00-16	303-05-01	6.26	3.419	-5.248	-107827.440	-3597.427	-96.661	-330.483831
G680-030M	G680-007C	180-07-18	303-12-19	23.11	12.657	-19.338	-107814.783	-3616.765	-121.247	-1534.622806
G680-007C	G680-56MA	179-56-45	303-09-04	11.58	6.336	-9.700	-107808.447	-3626.465	-150.285	-952.136405
G680-56MA	G680-54M	179-59-22	303-08-26	2.63	1.440	-2.206	-107807.007	-3628.671	-162.191	-233.627692
G680-54M	G680-A3	180-00-40	303-09-06	34.21	18.711	-28.646	-107788.296	-3657.317	-193.043	-3612.026873
G680-A3	G680-66M	179-59-49	303-08-55	24.53	13.414	-20.539	-107774.882	-3677.856	-242.228	-3249.245890
G680-66M	G680-009	180-00-28	303-09-23	11.97	6.548	-10.023	-107768.334	-3687.879	-272.790	-1786.228675
G680-009	G680-010	179-58-12	303-07-35	43.83	23.957	-36.713	-107744.377	-3724.592	-319.526	-7654.883486
G680-010	KO-34	180-00-00	303-07-35	7.60	4.154	-6.365	-107740.223	-3730.957	-362.604	-1506.109960
KO-34	301K	91-58-57	215-06-32	5.66	-4.636	-3.259	-107744.859	-3734.216	-372.229	1725.582827
301K	278K	178-57-43	214-04-15	18.31	-15.174	-10.263	-107760.034	-3744.479	-385.750	5853.556865
278K	G670-001	89-03-38	123-07-53	7.08	-3.872	5.933	-107763.906	-3738.546	-390.080	1510.509374
G670-001	G670-033L	179-59-37	123-07-30	7.53	-4.118	6.311	-107768.024	-3732.235	-377.836	1555.928494
G670-033L	G670-002	180-00-37	123-08-07	12.66	-6.920	10.601	-107774.944	-3721.634	-360.924	2497.593821
G670-002	G660-021	179-55-06	123-03-13	11.68	-6.374	9.795	-107781.318	-3711.839	-340.528	2170.525234
G660-021	G660-022	180-17-45	123-20-58	9.52	-5.234	7.953	-107786.552	-3703.886	-322.780	1689.430324
G660-022	G660-62M	179-43-41	123-04-39	9.46	-5.167	7.933	-107791.719	-3695.953	-306.894	1585.721105
G660-62M	G660-53M	180-00-00	123-04-39	10.06	-5.494	8.435	-107797.213	-3687.518	-290.526	1596.149639
G660-53M	G660-023	179-59-42	123-04-21	6.22	-3.398	5.218	-107800.611	-3682.300	-276.873	940.814327
G660-023	G660-028	180-07-27	123-11-48	19.09	-10.455	15.979	-107811.066	-3666.321	-255.676	2673.092189
G660-028	G660-029	179-55-39	123-07-27	21.90	-11.968	18.342	-107823.034	-3647.979	-221.355	2649.176192

面積（倍横距法）計算書

器械点	視準点	内角	方向角	距離	緯距	経距	X座標	Y座標	倍横距	倍面積
G660-029	G660-030	180-05-19	123-12-46	10.18	-5.580	8.523	-107828.614	-3639.456	-194.490	1085.253991
G660-030	G660-031	179-56-29	123-09-15	21.03	-11.501	17.606	-107840.115	-3621.850	-168.361	1936.319431
G660-031	G660-032	179-59-44	123-08-59	32.90	-17.995	27.552	-107858.110	-3594.298	-123.203	2217.037312
G660-032	G660-32A	180-00-12	123-09-11	0.77	-0.425	0.651	-107858.535	-3593.647	-95.000	40.400616
G660-32A	G660-033	180-00-00	123-09-11	16.21	-8.865	13.571	-107867.400	-3580.076	-80.778	716.074447
G660-033	G660-035L	179-55-32	123-04-43	13.69	-7.475	11.476	-107874.875	-3568.600	-55.731	416.588945
G660-035L	G660-001	180-00-15	123-04-58	7.66	-4.185	6.424	-107879.060	-3562.176	-37.831	158.322578
G660-001	KOT170	179-57-10	123-02-08	2.84	-1.551	2.385	-107880.611	-3559.791	-29.022	45.013741
KOT170	KOT171	90-41-07	33-43-15	23.99	19.954	13.318	-107860.657	-3546.473	-13.318	-265.759074
合計									倍面積	10575.782104
									面積	5287.89

面積 (倍横距法) 計算書

地番 = 6-3
器械点

器械点	視準点	内角	方向角	距離	緯距	経距	X座標	Y座標	倍横距	倍面積
G660-002	KOT170	45-16-30	33-43-15	2.85	2.372	1.583	-107880.611	-3559.791	1.583	3.755172
KOT170	G660-001	89-18-53	303-02-08	2.84	1.551	-2.385	-107879.060	-3562.176	0.781	1.211581
G660-001	G660-002	45-24-37	168-26-45	4.00	-3.923	0.802	-107882.983	-3561.374	-0.802	3.146246
合計									倍面積	8.112999
									面積	4.05

面積 (倍横距法) 計算書

地番 = 6-4 器械点	視準点	内角	方向角	距離	緯距	経距	X座標	Y座標	倍横距	倍面積
G660-006	G660-005	90-11-34	124-00-05	7.50	-4.195	6.219	-107911.892	-3584.112	6.219	-26.088705
G660-005	G660-004	135-10-32	79-10-37	4.01	0.754	3.944	-107911.138	-3580.168	16.382	12.352028
G660-004	G660-50M	134-32-51	33-43-28	6.47	5.387	3.596	-107905.751	-3576.572	23.922	128.867814
G660-50M	G660-51M	89-59-58	303-43-26	10.35	5.746	-8.608	-107900.005	-3585.180	18.910	108.656860
G660-51M	G660-006	90-05-05	213-48-31	9.25	-7.692	-5.151	-107907.697	-3590.331	5.151	-39.621492
合計									倍面積	184.166505
									面積	92.08

面積 (倍横距法) 計算書

地番 = 6-5 器械点	視準点	内角	方向角	距離	緯距	経距	X座標	Y座標	倍横距	倍面積
G660-007M	G660-006	91-42-51	124-05-07	12.94	-7.256	10.723	-107907.697	-3590.331	10.723	-77.806088
G660-006	G660-51M	89-43-24	33-48-31	9.25	7.692	5.151	-107900.005	-3585.180	26.597	204.584124
G660-51M	G660-035	179-59-53	33-48-24	13.91	11.559	7.740	-107888.446	-3577.440	39.488	456.441792
G660-035	G660-035L	179-16-23	33-04-47	16.19	13.571	8.840	-107874.875	-3568.600	56.068	760.898828
G660-035L	G660-033	89-59-56	303-04-43	13.69	7.475	-11.476	-107867.400	-3580.076	53.432	399.404200
G660-033	G660-034	89-22-01	212-26-44	21.38	-18.050	-11.475	-107885.450	-3591.551	30.481	-550.182050
G660-034	G660-007M	179-55-32	212-22-16	17.74	-14.991	-9.503	-107900.441	-3601.054	9.503	-142.459473
合計									倍面積	1050.881333
									面積	525.44

面積 (倍横距法) 計算書

地番 = 6-6 器械点	視準点	内角	方向角	距離	緯距	経距	X座標	Y座標	倍横距	倍面積
G660-008M	G660-007M	91-48-30	124-04-49	8.43	-4.725	6.984	-107900.441	-3601.054	6.984	-32.999400
G660-007M	G660-034	88-17-27	32-22-16	17.74	14.991	9.503	-107885.450	-3591.551	23.471	351.853761
G660-034	G660-036	90-53-26	303-15-42	8.46	4.640	-7.074	-107880.810	-3598.625	25.900	120.176000
G660-036	G660-008M	89-00-37	212-16-19	17.62	-14.906	-9.413	-107895.716	-3608.038	9.413	-140.310178
合計									倍面積	298.720183
									面積	149.36

面積 (倍横距法) 計算書

地番 = 6-7

器械点	視準点	内角	方向角	距離	緯距	経距	X座標	Y座標	倍横距	倍面積
G660-009	G660-008M	91-40-05	124-00-12	8.51	-4.764	7.062	-107895.716	-3608.038	7.062	-33.643368
G660-008M	G660-036	88-16-07	32-16-19	17.62	14.906	9.413	-107880.810	-3598.625	23.537	350.842522
G660-036	G660-037M	179-22-26	31-38-45	1.75	1.496	0.922	-107879.314	-3597.703	33.872	50.672512
G660-037M	G660-10A	92-46-44	304-25-29	7.70	4.354	-6.353	-107874.960	-3604.056	28.441	123.835362
G660-10A	G660-010	180-00-00	304-25-29	0.77	0.440	-0.642	-107874.520	-3604.698	21.446	9.433044
G660-010	G660-009	87-54-38	212-20-07	19.44	-16.432	-10.402	-107890.952	-3615.100	10.402	-170.925664
合計									倍面積	330.214408
									面積	165.10

面積 (倍横距法) 計算書

地番 = 6-8

器械点	視準点	内角	方向角	距離	緯距	経距	X座標	Y座標	倍横距	倍面積
G660-011	G660-009	91-40-52	124-03-33	32.93	-18.447	27.288	-107890.952	-3615.100	27.288	-503.381736
G660-009	G660-010	88-16-34	32-20-07	19.44	16.432	10.402	-107874.520	-3604.698	64.978	1067.718496
G660-010	G660-032	180-01-47	32-21-54	19.42	16.410	10.400	-107858.110	-3594.298	85.780	1407.649800
G660-032	G660-031	90-47-05	303-08-59	32.90	17.995	-27.552	-107840.115	-3621.850	68.628	1234.960860
G660-031	G660-011	89-13-42	212-22-41	38.35	-32.390	-20.538	-107872.505	-3642.388	20.538	-665.225820
合計									倍面積	2541.721600
									面積	1270.86

面積 (倍横距法) 計算書

地番 = 6-9 器械点	視準点	内角	方向角	距離	緯距	経距	X座標	Y座標	倍横距	倍面積
G660-012	G660-011	91-37-20	124-02-59	21.06	-11.797	17.457	-107872.505	-3642.388	17.457	-205.940229
G660-011	G660-031	88-19-42	32-22-41	38.35	32.390	20.538	-107840.115	-3621.850	55.452	1796.090280
G660-031	G660-030	90-46-34	303-09-15	21.03	11.501	-17.606	-107828.614	-3639.456	58.384	671.474384
G660-030	G660-012	89-16-24	212-25-39	38.02	-32.094	-20.389	-107860.708	-3659.845	20.389	-654.364566
合計									倍面積	1607.259869
									面積	803.62

面積 (倍横距法) 計算書

地番 = 6-10

器械点	視準点	内角	方向角	距離	緯距	経距	X座標	Y座標	倍横距	倍面積
G660-013	G660-012	91-37-54	123-58-21	10.13	-5.662	8.403	-107860.708	-3659.845	8.403	-47.577786
G660-012	G660-030	88-27-18	32-25-39	38.02	32.094	20.389	-107828.614	-3639.456	37.195	1193.736330
G660-030	G660-029	90-47-07	303-12-46	10.18	5.580	-8.523	-107823.034	-3647.979	49.061	273.760380
G660-029	G660-27B	89-07-41	212-20-27	15.31	-12.939	-8.192	-107835.973	-3656.171	32.346	-418.511230
G660-27B	G660-013	180-00-00	212-20-27	22.57	-19.073	-12.077	-107855.046	-3668.248	12.077	-230.339998
合計									倍面積	771.067696
									面積	385.53

面積 (倍横距法) 計算書

地番 = 6-11											
器械点	視準点	内角	方向角	距離	緯距	経距	X座標	Y座標	倍横距	倍面積	
G660-27A	G660-014	90-45-40	213-53-07	22.20	-18.431	-12.378	-107842.204	-3687.247	-12.378	228.145109	
G660-014	G660-013	90-10-14	124-03-21	22.93	-12.842	18.999	-107855.046	-3668.248	-5.758	73.938116	
G660-013	G660-27B	88-17-06	32-20-27	22.57	19.073	12.077	-107835.973	-3656.171	25.318	482.898120	
G660-27B	G660-27A	90-47-00	303-07-27	22.32	12.200	-18.697	-107823.773	-3674.869	18.697	228.104655	
合計									倍面積	1013.086000	
									面積	506.54	

面積（倍横距法）計算書

地番 = 6-12 器械点	視準点	内角	方向角	距離	緯距	経距	X座標	Y座標	倍横距	倍面積
G660-015	G660-014	90-02-50	124-04-12	19.15	-10.728	15.863	-107842.204	-3687.247	15.863	-170.178264
G660-014	G660-27A	89-48-55	33-53-07	22.20	18.431	12.378	-107823.773	-3674.869	44.104	812.890521
G660-27A	G660-027	180-00-00	33-53-07	10.05	8.347	5.606	-107815.426	-3669.263	62.088	518.243860
G660-027	G660-026	89-32-20	303-25-27	8.72	4.804	-7.279	-107810.622	-3676.542	60.415	290.233660
G660-026	G660-025	86-57-20	210-22-47	6.46	-5.573	-3.267	-107816.195	-3679.809	49.869	-277.919937
G660-025	G660-024	272-38-35	303-01-22	10.76	5.866	-9.025	-107810.329	-3688.834	37.577	220.426682
G660-024	G660-015	91-00-00	214-01-22	25.51	-21.147	-14.276	-107831.476	-3703.110	14.276	-301.894572
合計									倍面積	1091.801950
									面積	545.90

面積 (倍横距法) 計算書

地番 = 6-13											
器械点	視準点	内角	方向角	距離	緯距	経距	X座標	Y座標	倍横距	倍面積	
G660-52M	G660-015	90-54-18	123-58-50	5.63	-3.149	4.672	-107831.476	-3703.110	4.672	-14.712128	
G660-015	G660-024	90-02-32	34-01-22	25.51	21.147	14.276	-107810.329	-3688.834	23.620	499.492140	
G660-024	G660-023	179-53-33	33-54-55	11.71	9.718	6.534	-107800.611	-3682.300	44.430	431.770740	
G660-023	G660-53M	89-09-26	303-04-21	6.22	3.398	-5.218	-107797.213	-3687.518	45.746	155.444908	
G660-53M	G660-52M	90-00-11	213-04-32	37.13	-31.114	-20.264	-107828.327	-3707.782	20.264	-630.494096	
合計									倍面積	441.501564	
									面積	220.75	

面積 (倍横距法) 計算書

地番 = 6-14

器械点	視準点	内角	方向角	距離	緯距	経距	X座標	Y座標	倍横距	倍面積
G660-63M	G660-52M	90-54-23	123-59-01	10.06	-5.628	8.349	-107828.327	-3707.782	8.349	-46.988172
G660-52M	G660-53M	89-05-31	33-04-32	37.13	31.114	20.264	-107797.213	-3687.518	36.962	1150.035668
G660-53M	G660-62M	90-00-07	303-04-39	10.06	5.494	-8.435	-107791.719	-3695.953	48.791	268.057754
G660-62M	G660-63M	89-59-59	213-04-38	36.97	-30.980	-20.178	-107822.699	-3716.131	20.178	-625.114440
合計									倍面積	745.990810
									面積	372.99

面積 (倍横距法) 計算書

地番 = 6-15 器械点	視準点	内角	方向角	距離	緯距	経距	X座標	Y座標	倍横距	倍面積
G660-016	G660-63M	90-02-26	123-59-04	10.04	-5.614	8.328	-107822.699	-3716.131	8.328	-46.753392
G660-63M	G660-62M	89-05-34	33-04-38	36.97	30.980	20.178	-107791.719	-3695.953	36.834	1141.117320
G660-62M	G660-022	90-00-01	303-04-39	9.46	5.167	-7.933	-107786.552	-3703.886	49.079	253.591193
G660-022	G660-58M	90-53-55	213-58-34	9.11	-7.556	-5.092	-107794.108	-3708.978	36.054	-272.424024
G660-58M	G660-59M	180-00-24	213-58-58	2.17	-1.801	-1.214	-107795.909	-3710.192	29.748	-53.576148
G660-59M	G660-60M	179-59-43	213-58-41	7.50	-6.223	-4.194	-107802.132	-3714.386	24.340	-151.467820
G660-60M	G660-61M	180-00-44	213-59-25	2.48	-2.063	-1.391	-107804.195	-3715.777	18.755	-38.691565
G660-61M	G660-038	179-59-29	213-58-54	7.46	-6.188	-4.171	-107810.383	-3719.948	13.193	-81.638284
G660-038	G660-016	179-57-44	213-56-38	8.07	-6.702	-4.511	-107817.085	-3724.459	4.511	-30.232722
合計									倍面積	719.924558
									面積	359.96

面積 (倍横距法) 計算書

地番 = 6-16

器械点	視準点	内角	方向角	距離	緯距	経距	X座標	Y座標	倍横距	倍面積
G660-018	G660-017	135-21-45	168-22-08	3.98	-3.906	0.804	-107812.033	-3731.937	0.804	-3.140424
G660-017	G660-016	135-40-24	124-02-32	9.02	-5.052	7.478	-107817.085	-3724.459	9.086	-45.902472
G660-016	G660-038	89-54-06	33-56-38	8.07	6.702	4.511	-107810.383	-3719.948	21.075	141.244650
G660-038	G660-019	90-14-11	304-10-49	11.96	6.719	-9.894	-107803.664	-3729.842	15.692	105.434548
G660-019	G660-018	88-49-34	213-00-23	5.32	-4.463	-2.899	-107808.127	-3732.741	2.899	-12.938237
合計									倍面積	184.698065
									面積	92.34

面積 (倍横距法) 計算書

地番 = 6-17 器械点	視準点	内角	方向角	距離	緯距	経距	X座標	Y座標	倍横距	倍面積
G660-019	G660-038	90-59-07	124-10-49	11.96	-6.719	9.894	-107810.383	-3719.948	9.894	-66.477786
G660-038	G660-61M	89-48-05	33-58-54	7.46	6.188	4.171	-107804.195	-3715.777	23.959	148.258292
G660-61M	G660-57M	89-12-28	303-11-22	12.06	6.602	-10.093	-107797.593	-3725.870	18.037	119.080274
G660-57M	G660-019	90-00-20	213-11-42	7.25	-6.071	-3.972	-107803.664	-3729.842	3.972	-24.114012
合計									倍面積	176.746768
									面積	88.37

面積 (倍横距法) 計算書

地番 = 6-18

器械点	視準点	内角	方向角	距離	緯距	経距	X座標	Y座標	倍横距	倍面積
G660-57M	G660-61M	90-00-37	123-11-22	12.06	-6.602	10.093	-107804.195	-3715.777	10.093	-66.633986
G660-61M	G660-60M	90-48-03	33-59-25	2.48	2.063	1.391	-107802.132	-3714.386	21.577	44.513351
G660-60M	G660-56M	89-12-11	303-11-36	12.09	6.622	-10.122	-107795.510	-3724.508	12.846	85.066212
G660-56M	G660-57M	89-59-09	213-10-45	2.48	-2.083	-1.362	-107797.593	-3725.870	1.362	-2.837046
合計									倍面積	60.108531
									面積	30.05

面積 (倍横距法) 計算書

地番 = 6-19 器械点	視準点	内角	方向角	距離	緯距	經距	X座標	Y座標	倍横距	倍面積
G660-55M	G660-56M	179-59-41	213-11-40	7.50	-6.279	-4.108	-107795.510	-3724.508	-4.108	25.794132
G660-56M	G660-60M	89-59-56	123-11-36	12.09	-6.622	10.122	-107802.132	-3714.386	1.906	-12.621532
G660-60M	G660-59M	90-47-05	33-58-41	7.50	6.223	4.194	-107795.909	-3710.192	16.222	100.949506
G660-59M	G660-58M	180-00-17	33-58-58	2.17	1.801	1.214	-107794.108	-3708.978	21.630	38.955630
G660-58M	G660-54M	89-12-30	303-11-28	12.22	6.694	-10.233	-107787.414	-3719.211	12.611	84.418034
G660-54M	G660-55M	90-00-31	213-11-59	2.17	-1.817	-1.189	-107789.231	-3720.400	1.189	-2.160413
合計									倍面積	235.335357
									面積	117.66

面積 (倍横距法) 計算書

地番 = 6-21 器械点	視準点	内角	方向角	距離	緯距	経距	X座標	Y座標	倍横距	倍面積
G660-54M	G660-58M	89-59-55	123-11-28	12.22	-6.694	10.233	-107794.108	-3708.978	10.233	-68.499702
G660-58M	G660-022	90-47-06	33-58-34	9.11	7.556	5.092	-107786.552	-3703.886	25.558	193.116248
G660-022	G660-021	89-22-24	303-20-58	9.52	5.234	-7.953	-107781.318	-3711.839	22.697	118.796098
G660-021	G660-020	134-42-59	258-03-57	4.01	-0.830	-3.927	-107782.148	-3715.766	10.817	-8.978110
G660-020	G660-54M	135-07-36	213-11-33	6.29	-5.266	-3.445	-107787.414	-3719.211	3.445	-18.141370
合計									倍面積	216.293164
									面積	108.14

面積 (倍横距法) 計算書

地番 = 6-22

器械点	視準点	内角	方向角	距離	緯距	経距	X座標	Y座標	倍横距	倍面積
G660-023	G660-024	90-43-07	213-54-55	11.71	-9.718	-6.534	-107810.329	-3688.834	-6.534	63.497412
G660-024	G660-025	89-06-27	123-01-22	10.76	-5.866	9.025	-107816.195	-3679.809	-4.043	23.716238
G660-025	G660-026	87-21-25	30-22-47	6.46	5.573	3.267	-107810.622	-3676.542	8.249	45.971677
G660-026	G660-027	273-02-40	123-25-27	8.72	-4.804	7.279	-107815.426	-3669.263	18.795	-90.291180
G660-027	G660-028	90-35-10	34-00-37	5.26	4.360	2.942	-107811.066	-3666.321	29.016	126.509760
G660-028	G660-023	89-11-11	303-11-48	19.09	10.455	-15.979	-107800.611	-3682.300	15.979	167.060445
合計									倍面積	336.464352
									面積	168.23

面積 (倍横距法) 計算書

地番 = 6-23 器械点	視準点	内角	方向角	距離	緯距	経距	X座標	Y座標	倍横距	倍面積
G660-32A	G660-032	90-47-17	303-09-11	0.77	0.425	-0.651	-107858.110	-3594.298	-0.651	-0.276869
G660-032	G660-010	89-12-43	212-21-54	19.42	-16.410	-10.400	-107874.520	-3604.698	-11.702	192.031231
G660-010	G660-10A	92-03-35	124-25-29	0.77	-0.440	0.642	-107874.960	-3604.056	-21.460	9.439416
G660-10A	G660-32A	87-56-25	32-21-54	19.44	16.425	10.409	-107858.535	-3593.647	-10.409	-170.967506
合計									倍面積	30.226272
									面積	15.11

面積 (倍横距法) 計算書

地番 = 6-24		内角	方向角	距離	緯距	経距	X座標	Y座標	倍横距	倍面積
器械点	視準点									
G660-10A	G660-037M	92-03-35	124-25-29	7.70	-4.354	6.353	-107879.314	-3597.703	6.353	-27.662756
G660-037M	G660-036	267-13-16	211-38-45	1.75	-1.496	-0.922	-107880.810	-3598.625	11.784	-17.629464
G660-036	G660-034	91-36-57	123-15-42	8.46	-4.640	7.074	-107885.450	-3591.551	17.936	-83.224901
G660-034	G660-033	89-11-02	32-26-44	21.38	18.050	11.475	-107867.400	-3580.076	36.485	658.561488
G660-033	G660-32A	90-42-27	303-09-11	16.21	8.865	-13.571	-107858.535	-3593.647	34.389	304.853136
G660-32A	G660-10A	89-12-43	212-21-54	19.44	-16.425	-10.409	-107874.960	-3604.056	10.409	-170.967506
合計									倍面積	663.929997
									面積	331.96

面積（倍横距法）計算書

地番 = 6-25 器械点	視準点	内角	方向角	距離	緯距	経距	X座標	Y座標	倍横距	倍面積
G660-035	G660-003	90-45-45	123-50-32	10.33	-5.753	8.580	-107894.199	-3568.860	8.580	-49.360740
G660-003	G660-002	89-52-43	33-43-15	13.48	11.216	7.486	-107882.983	-3561.374	24.646	276.429536
G660-002	G660-001	134-43-30	348-26-45	4.00	3.923	-0.802	-107879.060	-3562.176	31.330	122.907590
G660-001	G660-035L	134-38-13	303-04-58	7.66	4.185	-6.424	-107874.875	-3568.600	24.104	100.875240
G660-035L	G660-035	89-59-49	213-04-47	16.19	-13.571	-8.840	-107888.446	-3577.440	8.840	-119.967640
合計									倍面積	330.883986
									面積	165.44

面積 (倍横距法) 計算書

地番 = 6-26											
器械点	視準点	内角	方向角	距離	緯距	経距	X座標	Y座標	倍横距	倍面積	
G660-51M	G660-50M	89-55-02	123-43-26	10.35	-5.746	8.608	-107905.751	-3576.572	8.608	-49.461568	
G660-50M	G660-003	90-00-10	33-43-36	13.89	11.552	7.712	-107894.199	-3568.860	24.928	287.968256	
G660-003	G660-035	90-06-56	303-50-32	10.33	5.753	-8.580	-107888.446	-3577.440	24.060	138.417180	
G660-035	G660-51M	89-57-52	213-48-24	13.91	-11.559	-7.740	-107900.005	-3585.180	7.740	-89.466660	
合計									倍面積	287.457208	
									面積	143.72	

面積（倍横距法）計算書

地番 = 6-27

器械点	視準点	内角	方向角	距離	緯距	経距	X座標	Y座標	倍横距	倍面積
G660-27B	G660-029	89-13-00	32-20-27	15.31	12.939	8.192	-107823.034	-3647.979	8.192	105.999424
G660-029	G660-028	90-47-00	303-07-27	21.90	11.968	-18.342	-107811.066	-3666.321	-1.957	-23.423607
G660-028	G660-027	90-53-10	214-00-37	5.26	-4.360	-2.942	-107815.426	-3669.263	-23.241	101.331573
G660-027	G660-27A	179-52-30	213-53-07	10.05	-8.347	-5.606	-107823.773	-3674.869	-31.789	265.338642
G660-27A	G660-27B	89-14-20	123-07-27	22.32	-12.200	18.697	-107835.973	-3656.171	-18.697	228.104655
合計									倍面積	677.350687
									面積	338.67

面積 (倍横距法) 計算書

地番 = 8-1
器械点

器械点	視準点	内角	方向角	距離	緯距	經距	X座標	Y座標	倍横距	倍面積
C310K	KO-109	56-57-50	180-56-38	5.96	-5.963	-0.098	-107834.958	-3786.837	-0.098	0.585971
KO-109	CH10	123-02-10	123-58-48	11.51	-6.438	9.552	-107841.396	-3777.285	9.355	-60.229557
CH10	KOT168	190-30-04	134-28-52	19.36	-13.571	13.819	-107854.967	-3763.466	32.726	-444.116330
KOT168	KOT167	78-47-26	33-16-18	5.09	4.262	2.796	-107850.705	-3760.670	49.341	210.277216
KOT167	C309	101-12-34	314-28-52	18.83	13.198	-13.440	-107837.507	-3774.110	38.698	510.751323
C309	C310K	169-29-56	303-58-48	15.23	8.512	-12.629	-107828.995	-3786.739	12.629	107.500125
合計									倍面積	324.768748
									面積	162.38

面積（倍横距法）計算書

地番 = 8-2

器械点	視準点	内角	方向角	距離	緯距	経距	X座標	Y座標	倍横距	倍面積
KO-33	KN15	82-52-59	206-24-43	4.69	-4.208	-2.090	-107827.551	-3786.715	-2.090	8.795040
KN15	C310K	154-31-55	180-56-38	1.44	-1.444	-0.024	-107828.995	-3786.739	-4.204	6.069131
C310K	C309	123-02-10	123-58-48	15.23	-8.512	12.629	-107837.507	-3774.110	8.402	-71.514458
C309	KOT167	190-30-04	134-28-52	18.83	-13.198	13.440	-107850.705	-3760.670	34.470	-454.953694
KOT167	KOT166	78-47-26	33-16-18	5.94	4.967	3.259	-107845.739	-3757.411	51.169	254.135614
KOT166	G670-021	101-29-25	314-45-43	9.26	6.521	-6.575	-107839.218	-3763.986	47.853	312.029036
G670-021	G670-23K	178-26-18	313-12-01	10.88	7.448	-7.931	-107831.770	-3771.917	33.347	248.370759
G670-23K	G670-024	170-21-49	303-33-50	9.27	5.126	-7.726	-107826.644	-3779.643	17.690	90.673759
G670-024	KO-33	179-57-54	303-31-44	5.97	3.301	-4.982	-107823.343	-3784.625	4.982	16.446128
合計									倍面積	410.051315
									面積	205.02

面積 (倍横距法) 計算書

地番 = 8-3
器械点

器械点	視準点	内角	方向角	距離	緯距	経距	X座標	Y座標	倍横距	倍面積
G670-029	G670-030	180-20-50	33-21-33	12.00	10.028	6.602	-107776.671	-3750.375	6.602	66.204856
G670-030	G670-031	179-51-18	33-12-51	11.95	10.004	6.550	-107766.667	-3743.825	19.754	197.619016
G670-031	G670-32K	179-51-47	33-04-38	2.27	1.908	1.243	-107764.759	-3742.582	27.547	52.562721
G670-32K	G670-001	224-59-29	78-04-07	4.12	0.853	4.036	-107763.906	-3738.546	32.826	27.996351
G670-001	278K	45-03-46	303-07-53	7.08	3.872	-5.933	-107760.034	-3744.479	30.929	119.766579
278K	277C	89-51-36	212-59-29	65.60	-55.026	-35.723	-107815.060	-3780.202	-10.727	590.258390
277C	277AK	177-58-41	210-58-10	3.48	-2.990	-1.794	-107818.050	-3781.996	-48.244	144.238366
277AK	KO-33	175-26-33	206-24-43	5.91	-5.293	-2.629	-107823.343	-3784.625	-52.667	278.772267
KO-33	G670-024	97-07-01	123-31-44	5.97	-3.301	4.982	-107826.644	-3779.643	-50.314	166.092513
G670-024	G670-025	39-25-14	342-56-58	3.39	3.241	-0.994	-107823.403	-3780.637	-46.326	-150.142566
G670-025	G670-35	229-40-26	32-37-24	0.11	0.097	0.062	-107823.306	-3780.575	-47.258	-4.577259
G670-35	G670-026	180-00-00	32-37-24	10.59	8.925	5.713	-107814.381	-3774.862	-41.483	-370.241732
G670-026	G670-27K	180-04-36	32-42-00	10.45	8.802	5.650	-107805.579	-3769.212	-30.120	-265.098923
G670-27K	G670-028	180-10-23	32-52-23	11.13	9.348	6.042	-107796.231	-3763.170	-18.428	-172.268241
G670-028	G670-029	180-08-20	33-00-43	11.36	9.532	6.193	-107786.699	-3756.977	-6.193	-59.031676
合計									倍面積	622.150662
									面積	311.07

面積 (倍横距法) 計算書

地番 = 8-4 器械点	視準点	内角	方向角	距離	緯距	経距	X座標	Y座標	倍横距	倍面積
KOT166	G650-008	78-30-35	33-16-18	2.36	1.974	1.295	-107843.765	-3756.116	1.295	2.555797
G650-008	G650-009	180-00-00	33-16-18	10.90	9.115	5.981	-107834.650	-3750.135	8.571	78.124771
G650-009	G650-010	179-53-13	33-09-31	12.10	10.137	6.623	-107824.513	-3743.512	21.175	214.651093
G650-010	G650-011	180-05-11	33-14-42	7.99	6.688	4.384	-107817.825	-3739.128	32.182	215.233294
G650-011	KOT169	180-07-25	33-22-07	8.82	7.371	4.854	-107810.454	-3734.274	41.420	305.295007
KOT169	G660-018	180-00-00	33-22-07	2.78	2.327	1.533	-107808.127	-3732.741	47.807	111.263300
G660-018	G660-019	179-38-16	33-00-23	5.32	4.463	2.899	-107803.664	-3729.842	52.239	233.142709
G660-019	G660-57M	180-11-19	33-11-42	7.25	6.071	3.972	-107797.593	-3725.870	59.110	358.856880
G660-57M	G660-56M	179-59-03	33-10-45	2.48	2.083	1.362	-107795.510	-3724.508	64.444	134.236876
G660-56M	G660-55M	180-00-55	33-11-40	7.50	6.279	4.108	-107789.231	-3720.400	69.914	438.990079
G660-55M	G660-54M	180-00-19	33-11-59	2.17	1.817	1.189	-107787.414	-3719.211	75.211	136.658408
G660-54M	G660-020	179-59-34	33-11-33	6.29	5.266	3.445	-107782.148	-3715.766	79.845	420.463831
G660-020	G660-021	224-52-24	78-03-57	4.01	0.830	3.927	-107781.318	-3711.839	87.217	72.390120
G660-021	G670-002	44-59-16	303-03-13	11.68	6.374	-9.795	-107774.944	-3721.634	81.349	518.518600
G670-002	G670-003	44-55-37	167-58-50	4.03	-3.950	0.841	-107778.894	-3720.793	72.395	-285.960296
G670-003	G670-004	225-16-44	213-15-34	16.38	-13.698	-8.984	-107792.592	-3729.777	64.252	-880.124055
G670-004	G670-007	180-06-07	213-21-41	12.18	-10.179	-6.702	-107802.771	-3736.479	48.566	-494.353432
G670-007	G670-50M	179-46-41	213-08-22	2.68	-2.247	-1.467	-107805.018	-3737.946	40.397	-90.772085
G670-50M	G670-52M	179-59-54	213-08-16	4.20	-3.517	-2.296	-107808.535	-3740.242	36.634	-128.841819
G670-52M	G670-016	180-00-16	213-08-32	26.74	-22.394	-14.622	-107830.929	-3754.864	19.716	-441.520364
G670-016	G670-017	180-09-03	213-17-35	9.40	-7.862	-5.163	-107838.791	-3760.027	-0.069	0.542387
G670-017	G670-021	230-33-04	263-50-39	3.98	-0.427	-3.959	-107839.218	-3763.986	-9.191	3.924552
G670-021	KOT166	50-55-04	134-45-43	9.26	-6.521	6.575	-107845.739	-3757.411	-6.575	42.872772
合計									倍面積	966.148425
									面積	483.07

面積 (倍横距法) 計算書

地番 = 8-5 器械点	視準点	内角	方向角	距離	緯距	経距	X座標	Y座標	倍横距	倍面積
G670-021	G670-017	130-38-38	83-50-39	3.98	0.427	3.959	-107838.791	-3760.027	3.959	1.690493
G670-017	G670-016	129-26-56	33-17-35	9.40	7.862	5.163	-107830.929	-3754.864	13.081	102.842822
G670-016	G670-020	90-01-30	303-19-05	12.47	6.850	-10.421	-107824.079	-3765.285	7.823	53.587550
G670-020	G670-34	88-57-49	212-16-54	7.63	-6.458	-4.079	-107830.537	-3769.364	-6.677	43.121021
G670-34	G670-35	270-32-22	302-49-16	13.34	7.231	-11.211	-107823.306	-3780.575	-21.967	-158.836541
G670-35	G670-025	89-48-08	212-37-24	0.11	-0.097	-0.062	-107823.403	-3780.637	-33.240	3.219520
G670-025	G670-024	130-19-34	162-56-58	3.39	-3.241	0.994	-107826.644	-3779.643	-32.308	104.710228
G670-024	G670-23K	140-36-52	123-33-50	9.27	-5.126	7.726	-107831.770	-3771.917	-23.588	120.910229
G670-23K	G670-021	189-38-11	133-12-01	10.88	-7.448	7.931	-107839.218	-3763.986	-7.931	59.074415
合計									倍面積	330.319737
									面積	165.15

面積 (倍横距法) 計算書

地番 = 8-6

器械点	視準点	内角	方向角	距離	緯距	經距	X座標	Y座標	倍横距	倍面積
G670-34	G670-020	89-27-38	32-16-54	7.63	6.458	4.079	-107824.079	-3765.285	4.079	26.343993
G670-020	G670-019	179-20-47	31-37-41	2.91	2.481	1.528	-107821.598	-3763.757	9.687	24.033390
G670-019	G670-026	91-23-29	303-01-10	13.24	7.217	-11.105	-107814.381	-3774.862	0.110	0.793704
G670-026	G670-35	89-36-14	212-37-24	10.59	-8.925	-5.713	-107823.306	-3780.575	-16.708	149.121515
G670-35	G670-34	90-11-52	122-49-16	13.34	-7.231	11.211	-107830.537	-3769.364	-11.211	81.057924
合計									倍面積	281.350526
									面積	140.67

面積 (倍横距法) 計算書

地番 = 8-7

器械点	視準点	内角	方向角	距離	緯距	経距	X座標	Y座標	倍横距	倍面積
G670-019	G670-18K	89-04-29	32-05-39	10.54	8.935	5.604	-107812.663	-3758.153	5.604	50.070117
G670-18K	G670-27K	90-32-52	302-38-31	13.13	7.083	-11.058	-107805.579	-3769.212	0.149	1.057155
G670-27K	G670-026	90-03-29	212-42-00	10.45	-8.802	-5.650	-107814.381	-3774.862	-16.560	145.749636
G670-026	G670-019	90-19-10	123-01-10	13.24	-7.217	11.105	-107821.598	-3763.757	-11.105	80.144785
合計									倍面積	277.021693
									面積	138.51

面積 (倍横距法) 計算書

地番 = 8-8
 器械点

器械点	視準点	内角	方向角	距離	緯距	經距	X座標	Y座標	倍横距	倍面積
G670-18K	G670-033	88-59-10	31-37-41	8.42	7.174	4.418	-107805.489	-3753.735	4.418	31.696044
G670-033	G670-015	175-50-14	27-27-55	2.67	2.374	1.234	-107803.115	-3752.501	10.071	23.907379
G670-015	G670-028	95-21-58	302-49-53	12.69	6.884	-10.669	-107796.231	-3763.170	0.636	4.374816
G670-028	G670-27K	90-02-30	212-52-23	11.13	-9.348	-6.042	-107805.579	-3769.212	-16.075	150.276013
G670-27K	G670-18K	89-46-08	122-38-31	13.13	-7.083	11.058	-107812.663	-3758.153	-11.058	78.330652
合計									倍面積	288.584904
									面積	144.29

面積（倍横距法）計算書

地番 = 8-9 器械点	視準点	内角	方向角	距離	緯距	経距	X座標	Y座標	倍横距	倍面積
G670-028	G670-015	89-49-10	122-49-53	12.69	-6.884	10.669	-107803.115	-3752.501	10.669	-73.445396
G670-015	G670-013A	85-09-42	27-59-35	1.74	1.537	0.817	-107801.578	-3751.684	22.155	34.052235
G670-013A	G670-53M	173-15-02	21-14-37	0.43	0.409	0.159	-107801.169	-3751.525	23.131	9.460579
G670-53M	G670-012A	180-01-24	21-16-01	4.16	3.877	1.509	-107797.292	-3750.016	24.799	96.145723
G670-012A	G670-51M	185-06-07	26-22-08	0.13	0.117	0.058	-107797.175	-3749.958	26.366	3.084822
G670-51M	G670-011A	180-07-27	26-29-35	2.84	2.550	1.271	-107794.625	-3748.687	27.695	70.622250
G670-011A	G670-010	181-28-13	27-57-48	2.16	1.910	1.014	-107792.715	-3747.673	29.980	57.261800
G670-010	G670-029	94-55-25	302-53-13	11.08	6.016	-9.304	-107786.699	-3756.977	21.690	130.487040
G670-029	G670-028	90-07-30	213-00-43	11.36	-9.532	-6.193	-107796.231	-3763.170	6.193	-59.031676
合計									倍面積	268.637377
									面積	134.31

面積 (倍横距法) 計算書

地番 = 8-10 器械点	視準点	内角	方向角	距離	緯距	經距	X座標	Y座標	倍横距	倍面積
G670-010	G670-009	89-00-40	31-53-53	11.99	10.180	6.336	-107782.535	-3741.337	6.336	64.500480
G670-009	G670-030	91-04-41	302-58-34	10.77	5.864	-9.038	-107776.671	-3750.375	3.634	21.309776
G670-030	G670-029	90-22-59	213-21-33	12.00	-10.028	-6.602	-107786.699	-3756.977	-12.006	120.396168
G670-029	G670-010	89-31-40	122-53-13	11.08	-6.016	9.304	-107792.715	-3747.673	-9.304	55.972864
合計									倍面積	262.179288
									面積	131.08

面積 (倍横距法) 計算書

地番 = 8-11										
器械点	視準点	内角	方向角	距離	緯距	経距	X座標	Y座標	倍横距	倍面積
G670-009	G670-008	88-40-50	31-39-24	11.99	10.213	6.297	-107772.322	-3735.040	6.297	64.311261
G670-008	G670-031	91-06-47	302-46-11	10.44	5.655	-8.785	-107766.667	-3743.825	3.809	21.539895
G670-031	G670-030	90-26-40	213-12-51	11.95	-10.004	-6.550	-107776.671	-3750.375	-11.526	115.306104
G670-030	G670-009	89-45-43	122-58-34	10.77	-5.864	9.038	-107782.535	-3741.337	-9.038	52.998832
合計									倍面積	254.156092
									面積	127.07

面積 (倍横距法) 計算書

地番 = 8-12 器械点	視準点	内角	方向角	距離	緯距	經距	X座標	Y座標	倍横距	倍面積
G670-011A	G670-006	95-06-53	123-04-41	9.08	-4.960	7.615	-107799.585	-3741.072	7.615	-37.770400
G670-006	G670-007	181-40-11	124-44-52	5.59	-3.186	4.593	-107802.771	-3736.479	19.823	-63.156078
G670-007	G670-004	88-36-49	33-21-41	12.18	10.179	6.702	-107792.592	-3729.777	31.118	316.750122
G670-004	G670-003	179-53-53	33-15-34	16.38	13.698	8.984	-107778.894	-3720.793	46.804	641.121192
G670-003	G670-002	134-43-16	347-58-50	4.03	3.950	-0.841	-107774.944	-3721.634	54.947	217.040650
G670-002	G670-033L	135-09-17	303-08-07	12.66	6.920	-10.601	-107768.024	-3732.235	43.505	301.054600
G670-033L	G670-001	179-59-23	303-07-30	7.53	4.118	-6.311	-107763.906	-3738.546	26.593	109.509974
G670-001	G670-32K	134-56-37	258-04-07	4.12	-0.853	-4.036	-107764.759	-3742.582	16.246	-13.855663
G670-32K	G670-031	135-00-31	213-04-38	2.27	-1.908	-1.243	-107766.667	-3743.825	10.967	-20.926028
G670-031	G670-008	89-41-33	122-46-11	10.44	-5.655	8.785	-107772.322	-3735.040	18.509	-104.668395
G670-008	G670-009	268-53-13	211-39-24	11.99	-10.213	-6.297	-107782.535	-3741.337	20.997	-214.442361
G670-009	G670-010	180-14-29	211-53-53	11.99	-10.180	-6.336	-107792.715	-3747.673	8.364	-85.145520
G670-010	G670-011A	176-03-55	207-57-48	2.16	-1.910	-1.014	-107794.625	-3748.687	1.014	-1.936740
合計									倍面積	1043.575353
									面積	521.78

面積 (倍横距法) 計算書

地番 = 8-13

器械点	視準点	内角	方向角	距離	緯距	経距	X座標	Y座標	倍横距	倍面積
G670-51M	G670-50M	96-38-55	123-08-30	14.34	-7.843	12.012	-107805.018	-3737.946	12.012	-94.210116
G670-50M	G670-007	89-59-52	33-08-22	2.68	2.247	1.467	-107802.771	-3736.479	25.491	57.278277
G670-007	G670-006	91-36-30	304-44-52	5.59	3.186	-4.593	-107799.585	-3741.072	22.365	71.254890
G670-006	G670-011A	178-19-49	303-04-41	9.08	4.960	-7.615	-107794.625	-3748.687	10.157	50.378720
G670-011A	G670-51M	83-24-54	206-29-35	2.84	-2.550	-1.271	-107797.175	-3749.958	1.271	-3.241050
合計									倍面積	81.460721
									面積	40.73

面積（倍横距法）計算書

地番 = 8-14											
器械点	視準点	内角	方向角	距離	緯距	経距	X座標	Y座標	倍横距	倍面積	
G670-53M	G670-52M	101-52-16	123-08-17	13.47	-7.366	11.283	-107808.535	-3740.242	11.283	-83.110578	
G670-52M	G670-50M	89-59-59	33-08-16	4.20	3.517	2.296	-107805.018	-3737.946	24.862	87.439654	
G670-50M	G670-51M	90-00-14	303-08-30	14.34	7.843	-12.012	-107797.175	-3749.958	15.146	118.790078	
G670-51M	G670-012A	83-13-38	206-22-08	0.13	-0.117	-0.058	-107797.292	-3750.016	3.076	-0.359892	
G670-012A	G670-53M	174-53-53	201-16-01	4.16	-3.877	-1.509	-107801.169	-3751.525	1.509	-5.850393	
合計									倍面積	116.908869	
									面積	58.45	

面積 (倍横距法) 計算書

地番 = 8-15
器械点

器械点	視準点	内角	方向角	距離	緯距	経距	X座標	Y座標	倍横距	倍面積
G670-020	G670-016	91-41-24	123-19-05	12.47	-6.850	10.421	-107830.929	-3754.864	10.421	-71.383850
G670-016	G670-52M	89-49-27	33-08-32	26.74	22.394	14.622	-107808.535	-3740.242	35.464	794.180816
G670-52M	G670-53M	89-59-45	303-08-17	13.47	7.366	-11.283	-107801.169	-3751.525	38.803	285.822898
G670-53M	G670-013A	78-06-20	201-14-37	0.43	-0.409	-0.159	-107801.578	-3751.684	27.361	-11.190649
G670-013A	G670-015	186-44-58	207-59-35	1.74	-1.537	-0.817	-107803.115	-3752.501	26.385	-40.553745
G670-015	G670-033	179-28-20	207-27-55	2.67	-2.374	-1.234	-107805.489	-3753.735	24.334	-57.768916
G670-033	G670-18K	184-09-46	211-37-41	8.42	-7.174	-4.418	-107812.663	-3758.153	18.682	-134.020746
G670-18K	G670-019	180-27-58	212-05-39	10.54	-8.935	-5.604	-107821.598	-3763.757	8.660	-77.375822
G670-019	G670-020	179-32-02	211-37-41	2.91	-2.481	-1.528	-107824.079	-3765.285	1.528	-3.790968
合計									倍面積	683.919018
									面積	341.95